


- ABBREVIATIONS
- BBS BUILT-IN BENCH SEAT
 - DPT DRY PREP TABLE
 - EL EXAMINATION LIGHT
 - FET FOLDING EXAM TABLE
 - MET MOBILE EXAMINATION TABLE
 - PTC PASS THROUGH CABINET
 - REF REFRIGERATOR
 - SCALE ELECTRONIC SCALE & READER
 - SL SURGERY LIGHT
 - ST SURGERY TABLE
 - TT TREATMENT TABLE
 - WMD WASHING MACHINE & DRYER COMBO
 - WPT WET PREP TABLE




GROUND FLOOR PLAN
1:100




REV	DATE	DESCRIPTION
C1	26/09/2023	CONCEPT
C2	04/10/2023	CONCEPT - REV 2
C3	14/12/2023	PHASE 2A - PSP DESIGN ISSUE

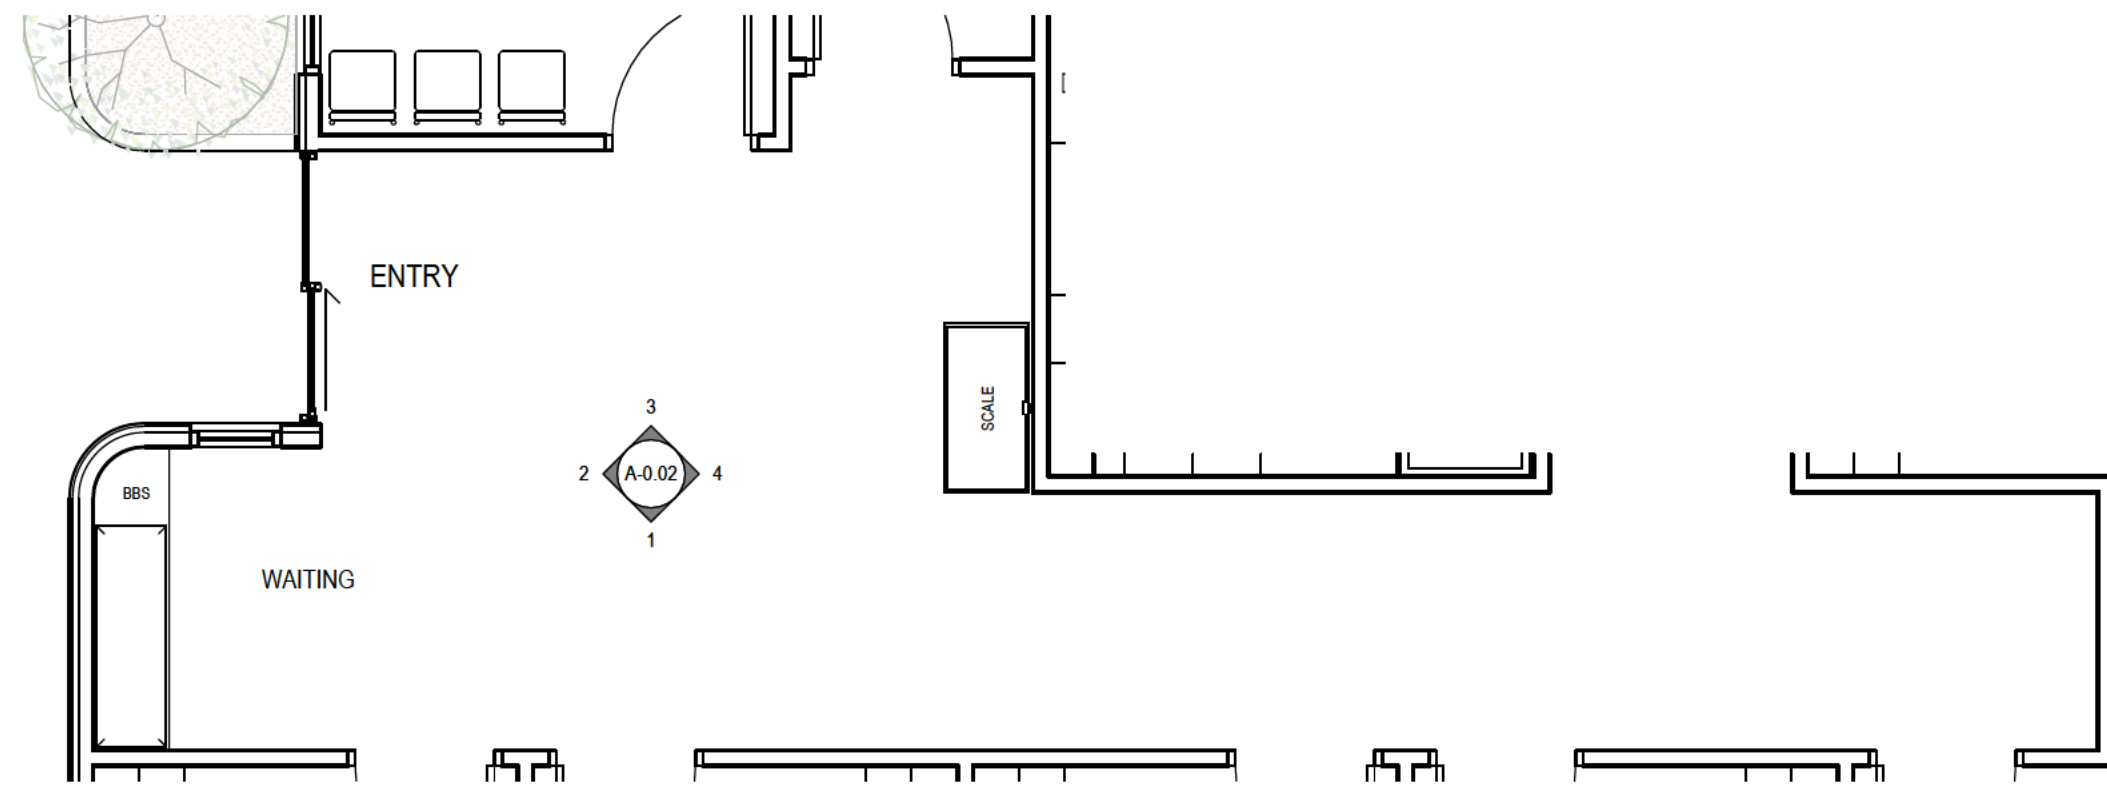


A FITOUT PLAN - ENTRY
SCALE 1:50

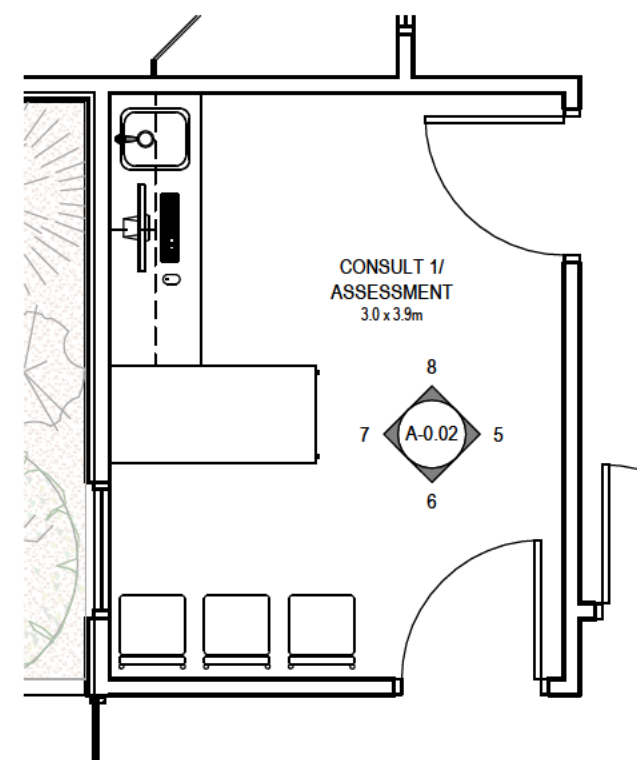

B FITOUT PLAN - CONSULT 1
SCALE 1:50

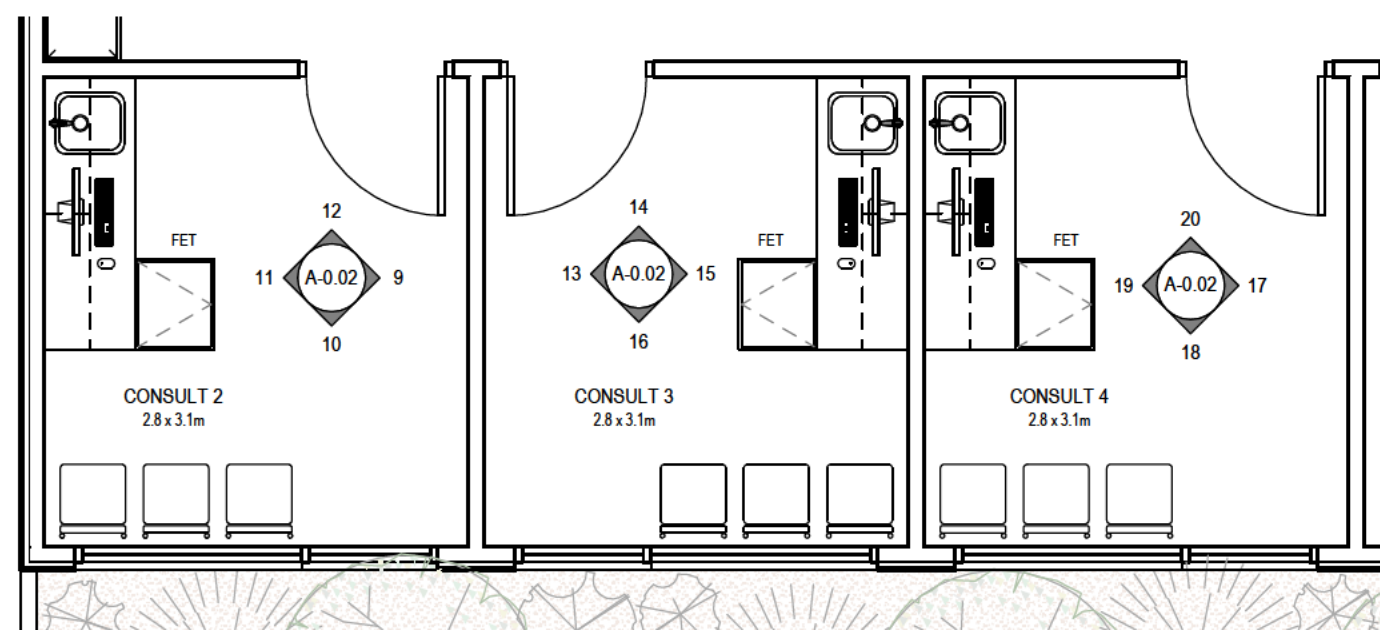


C FITOUT PLAN - CONSULTS 2-4
SCALE 1:50

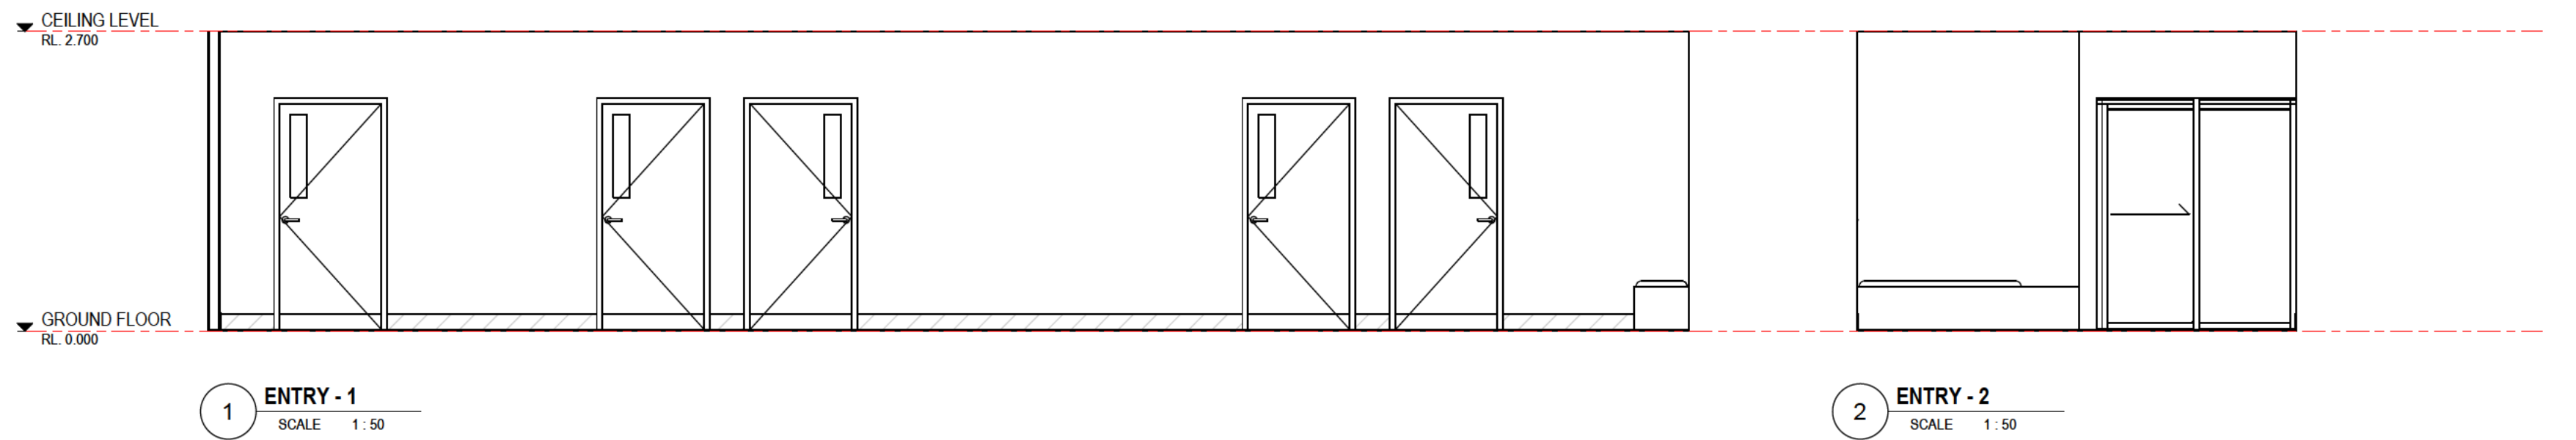


1 ENTRY - 1
SCALE 1:50




2 ENTRY - 2
SCALE 1:50

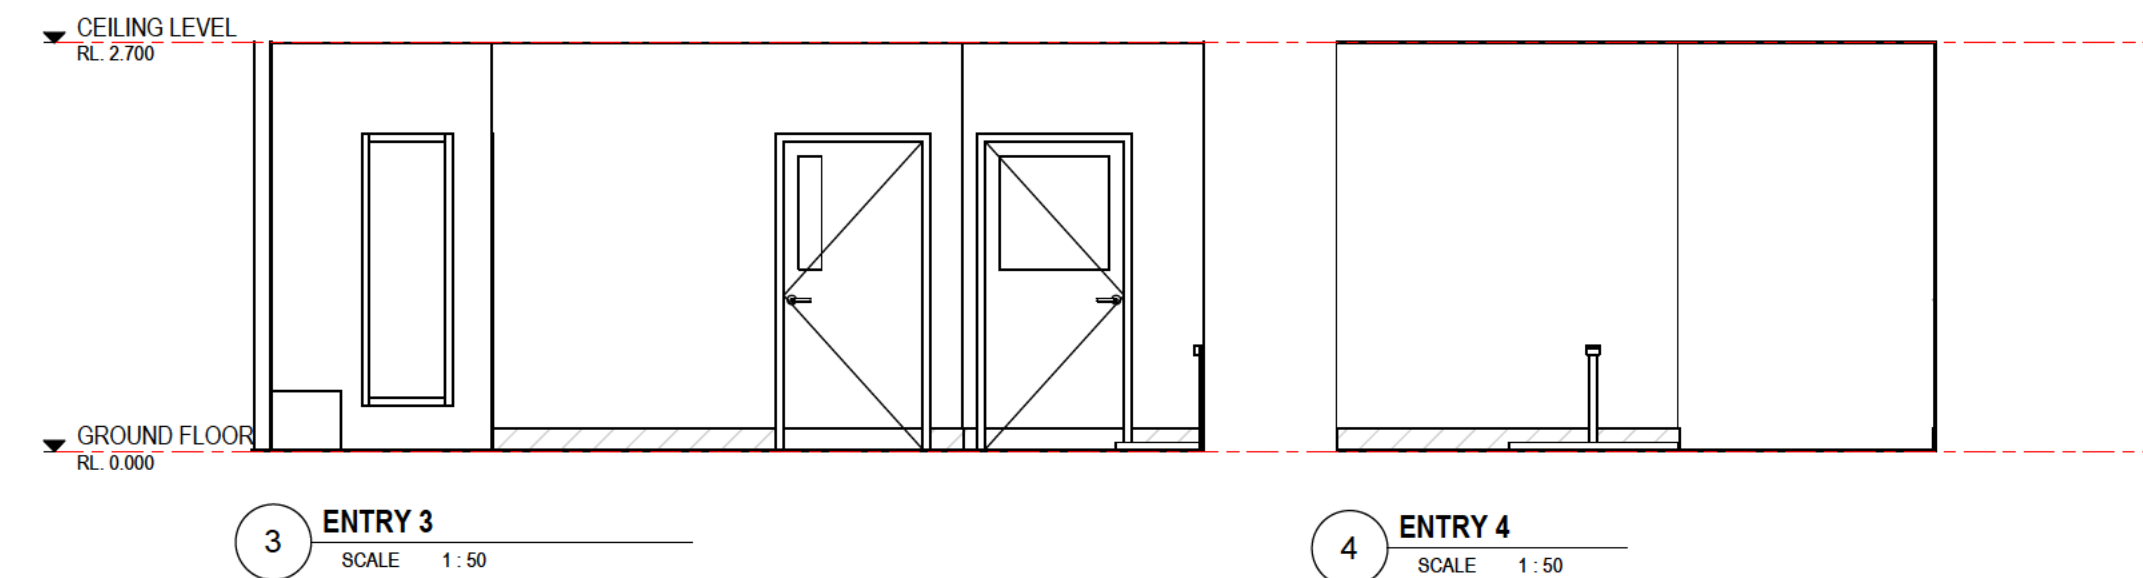


3 ENTRY 3
SCALE 1:50

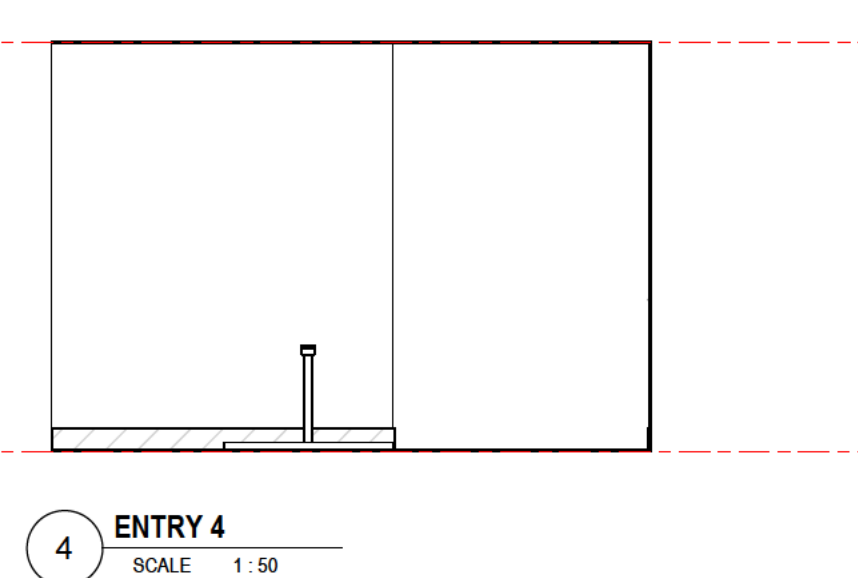


4 ENTRY 4
SCALE 1:50

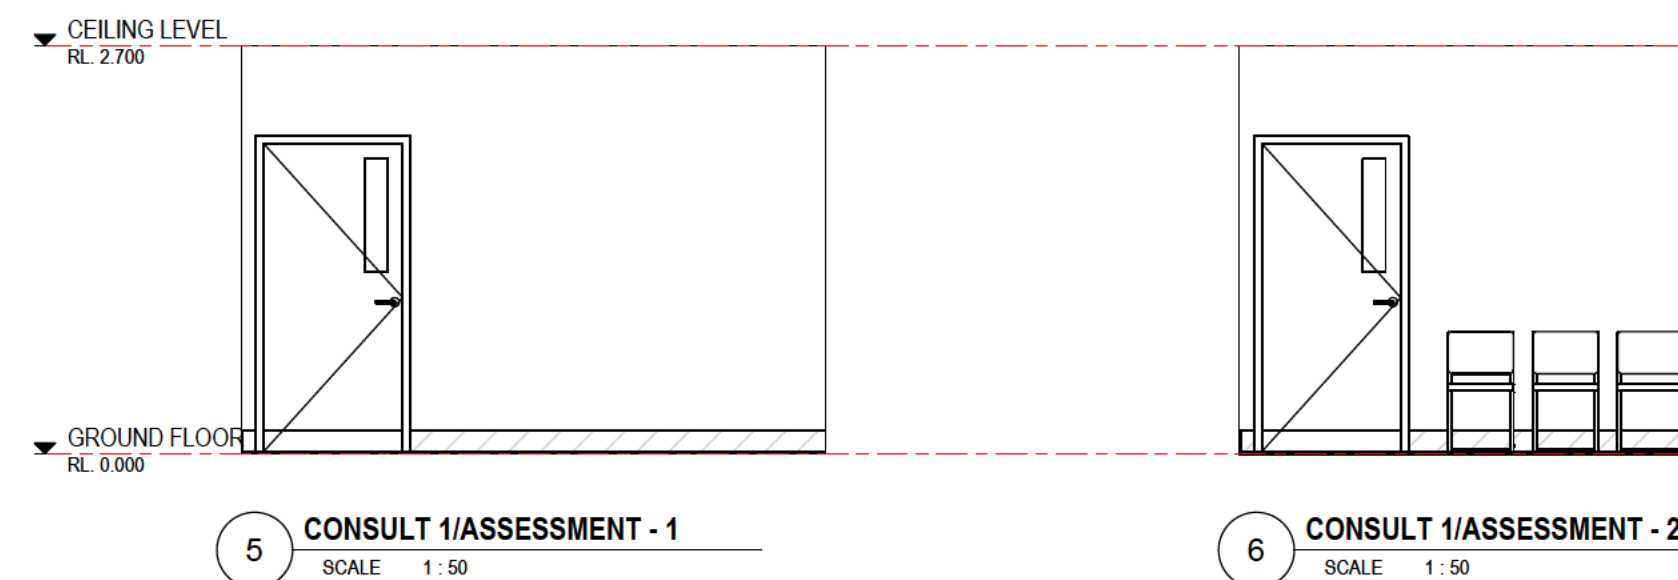


5 CONSULT 1/ASSESSMENT - 1
SCALE 1:50

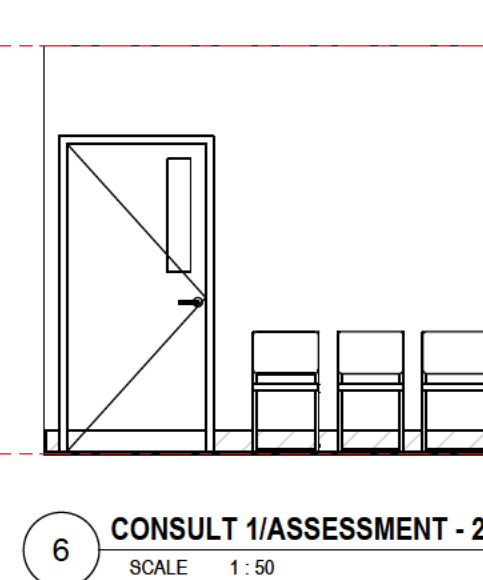


6 CONSULT 1/ASSESSMENT - 2
SCALE 1:50

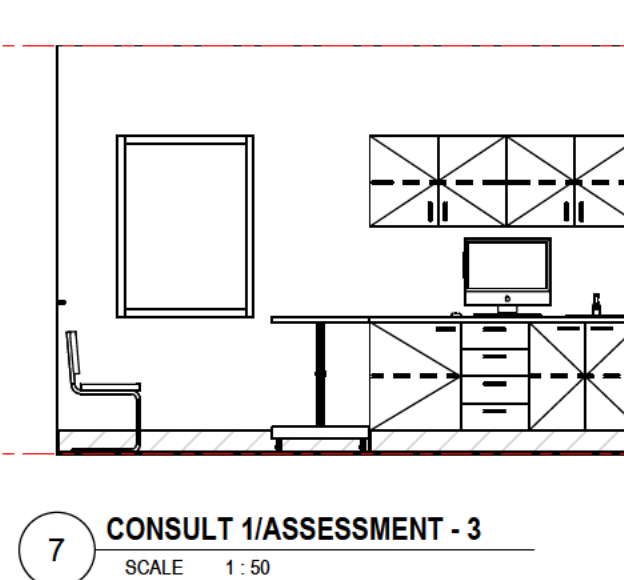


7 CONSULT 1/ASSESSMENT - 3
SCALE 1:50

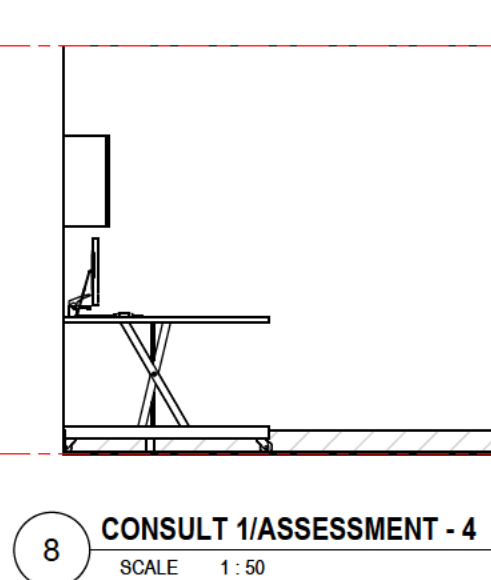


8 CONSULT 1/ASSESSMENT - 4
SCALE 1:50

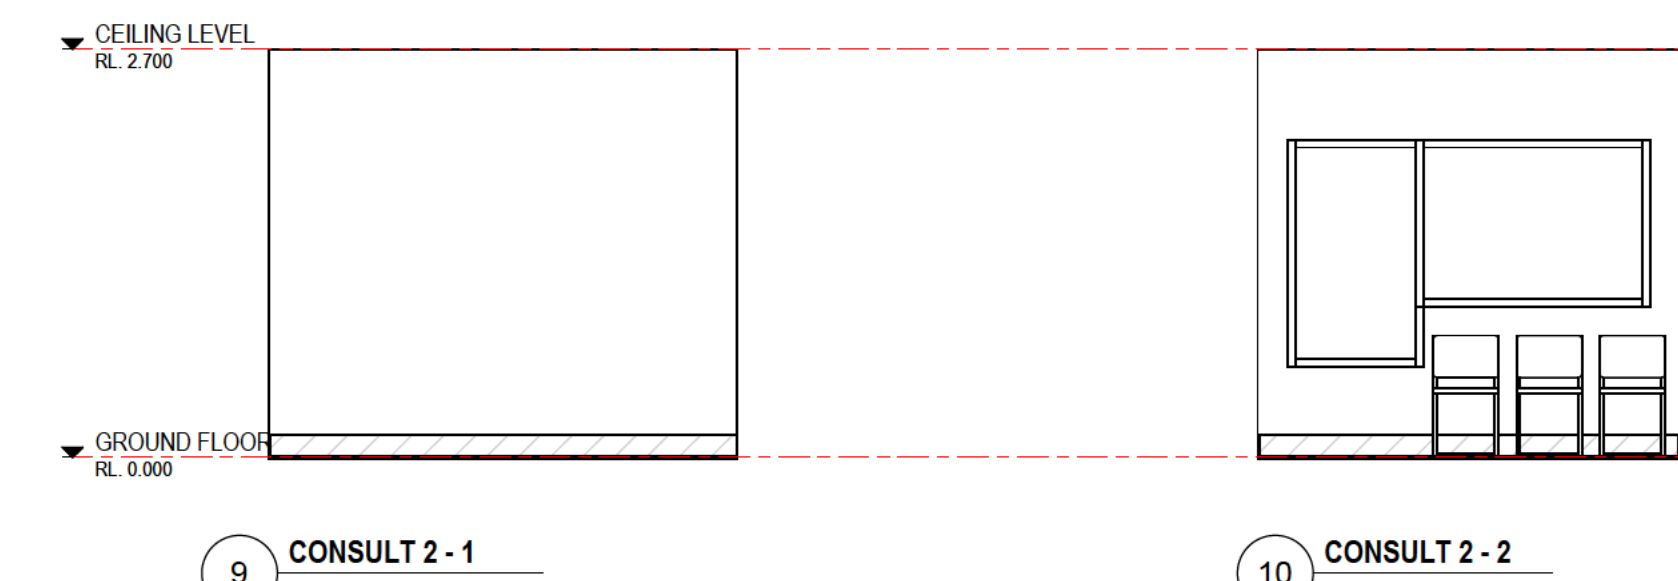


9 CONSULT 2 - 1
SCALE 1:50

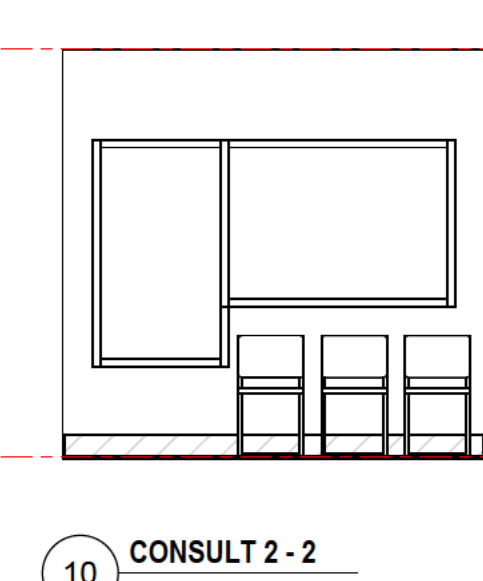


10 CONSULT 2 - 2
SCALE 1:50

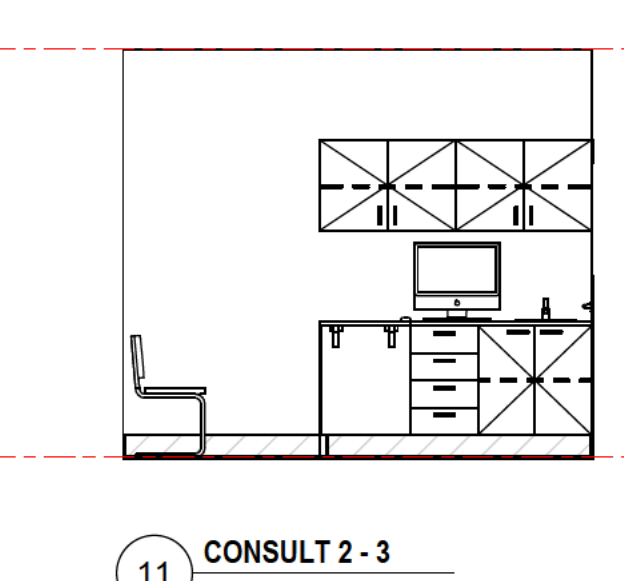


11 CONSULT 2 - 3
SCALE 1:50

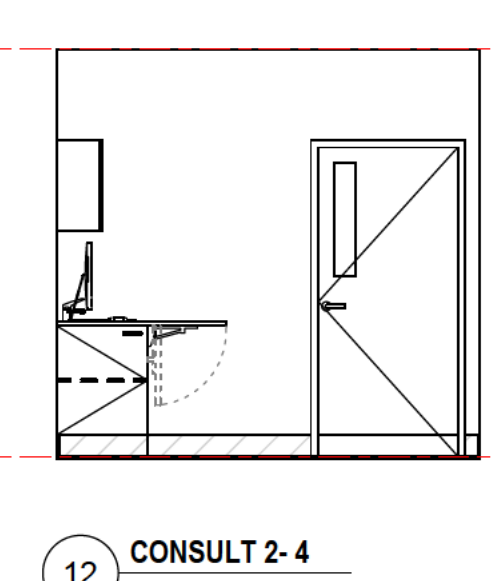


12 CONSULT 2 - 4
SCALE 1:50

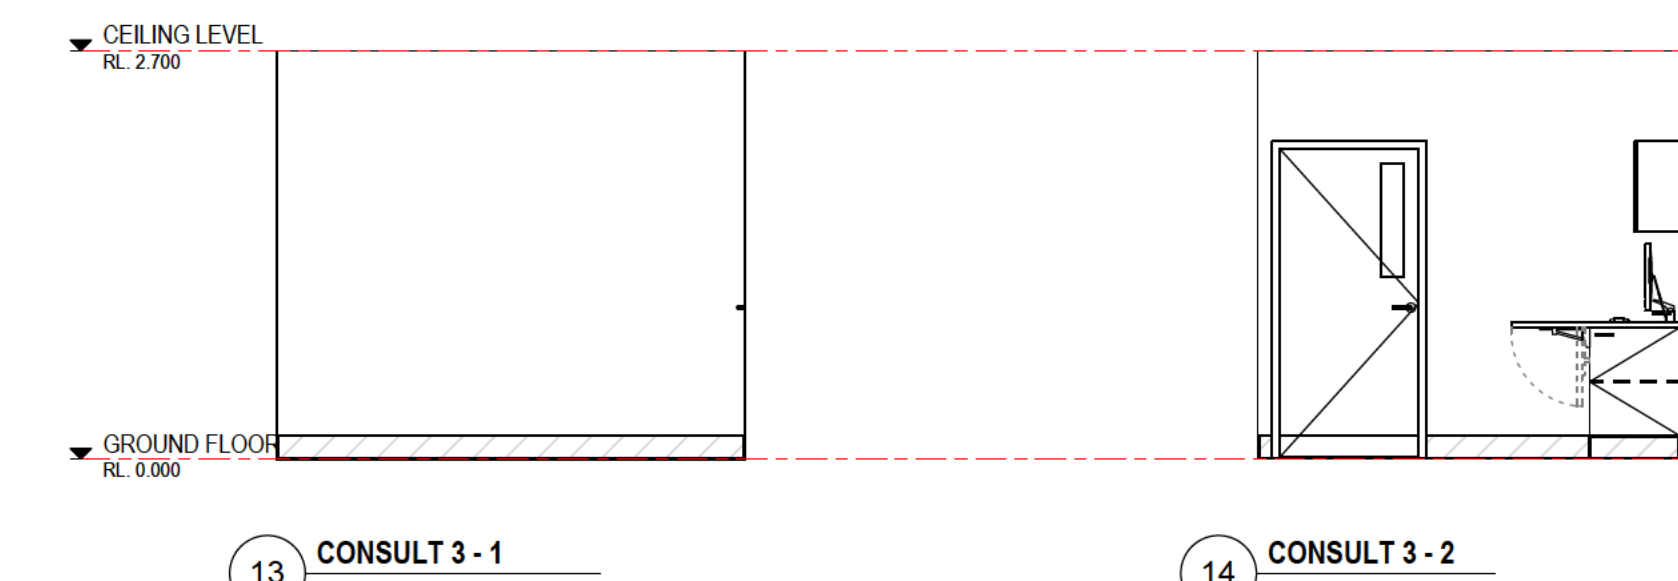


13 CONSULT 3 - 1
SCALE 1:50

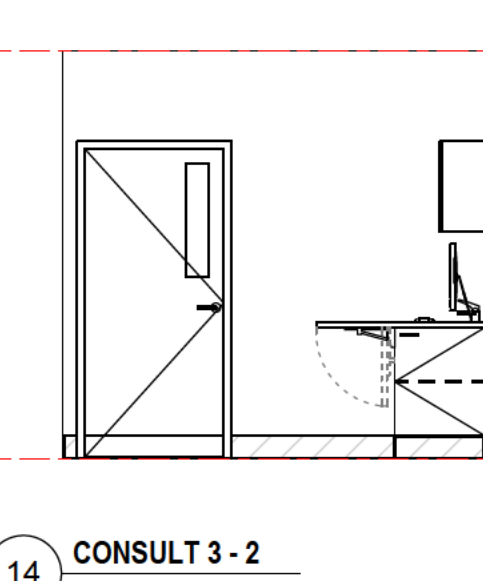


14 CONSULT 3 - 2
SCALE 1:50

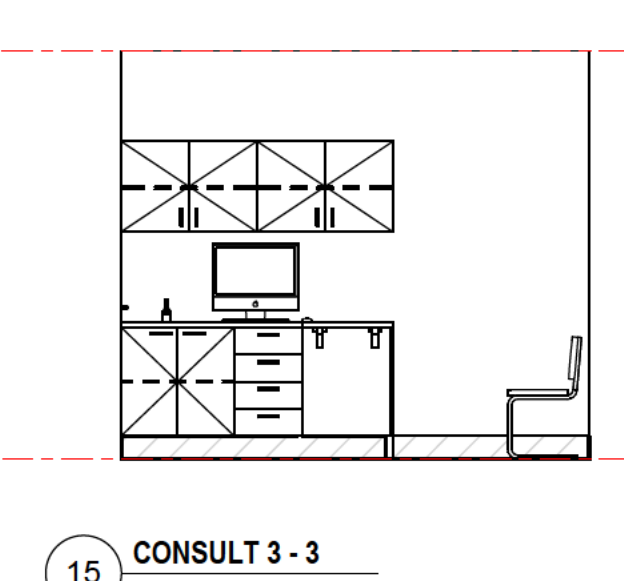


15 CONSULT 3 - 3
SCALE 1:50

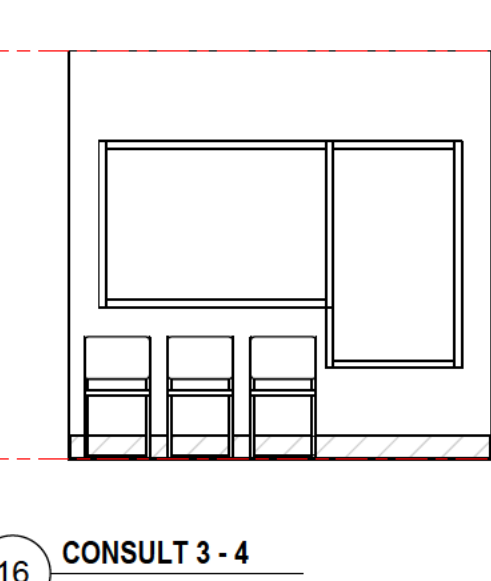


16 CONSULT 3 - 4
SCALE 1:50

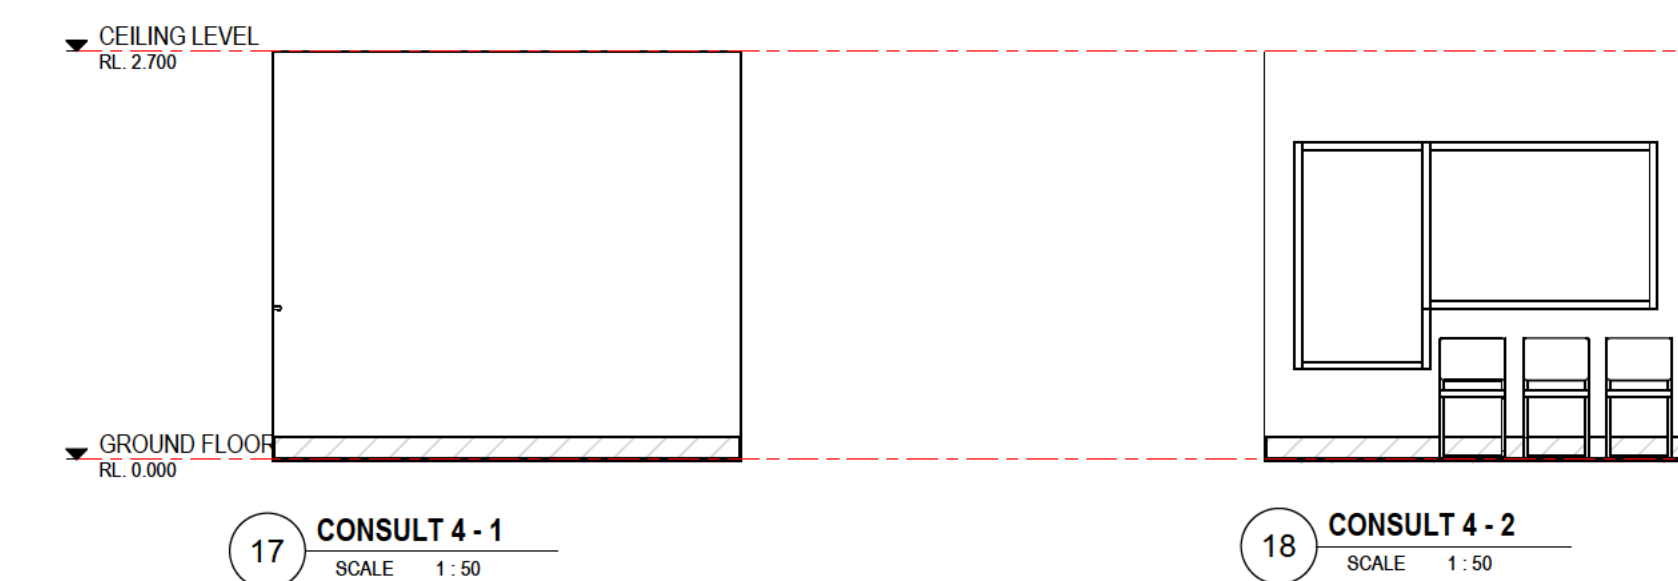


17 CONSULT 4 - 1
SCALE 1:50

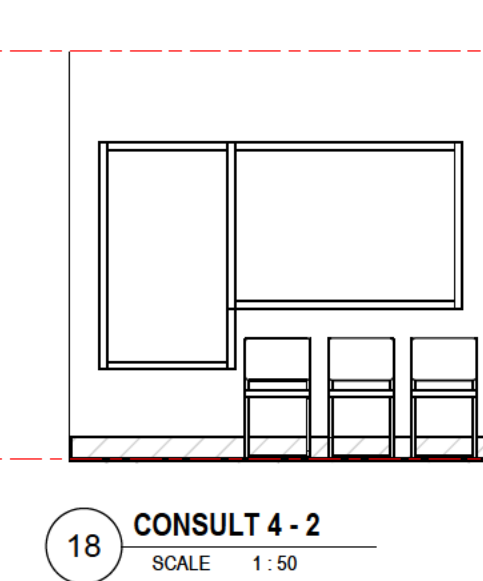

18 CONSULT 4 - 2
SCALE 1:50

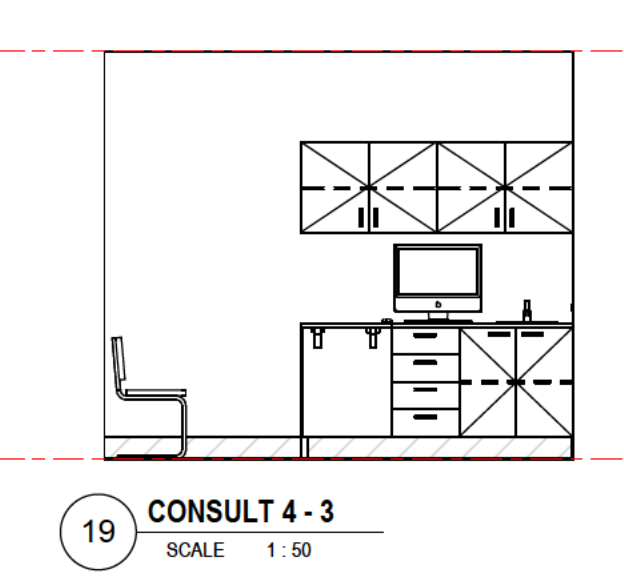


19 CONSULT 4 - 3
SCALE 1:50

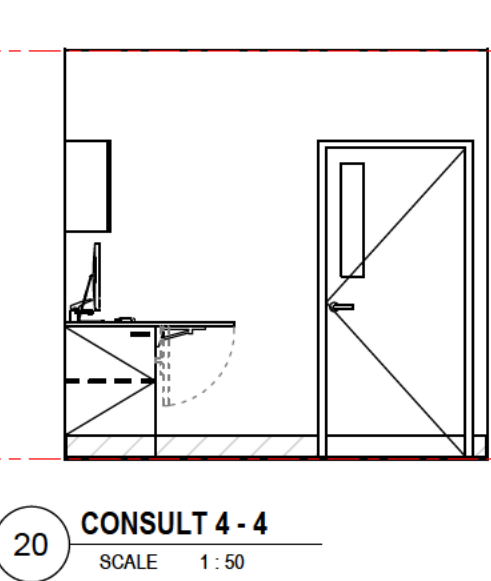


20 CONSULT 4 - 4
SCALE 1:50


PHASE 2A - PSP DESIGN ISSUE

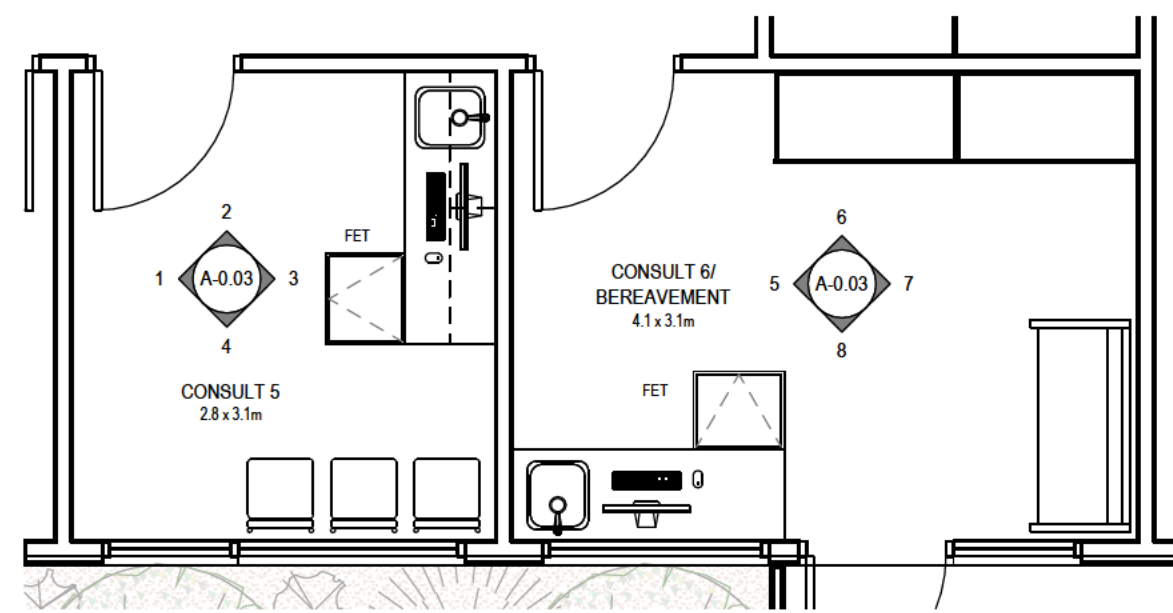


A FITOUT PLAN - CONSULTS 5-6
SCALE 1:50

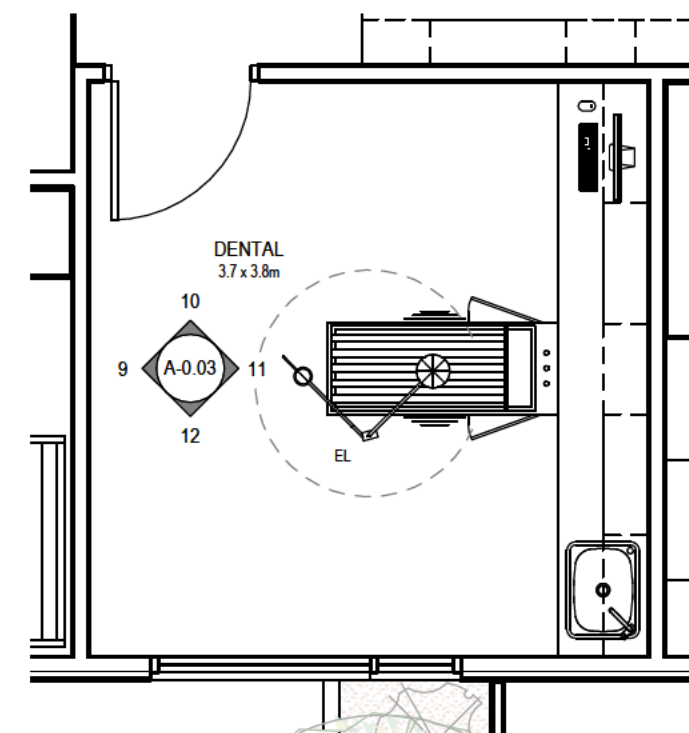

B FITOUT PLAN - DENTAL
SCALE 1:50

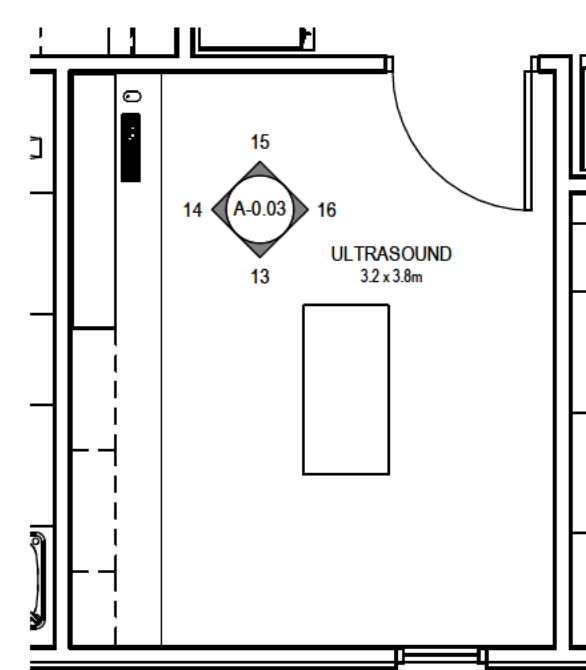


C FITOUT PLAN - ULTRASOUND
SCALE 1:50

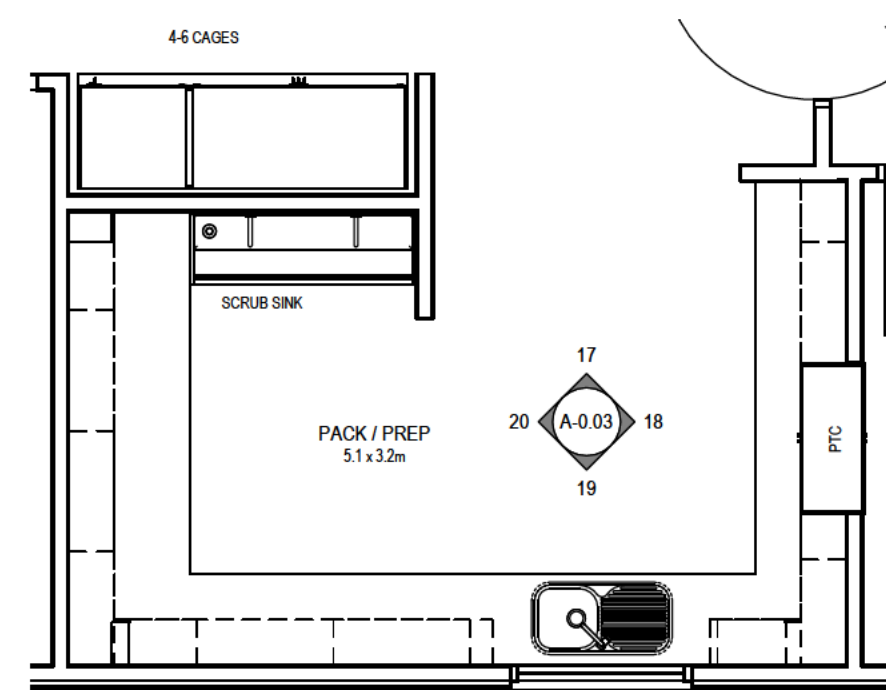



D FITOUT PLAN - PACK/PREP
SCALE 1:50




PHASE 2A - PSP DESIGN ISSUE

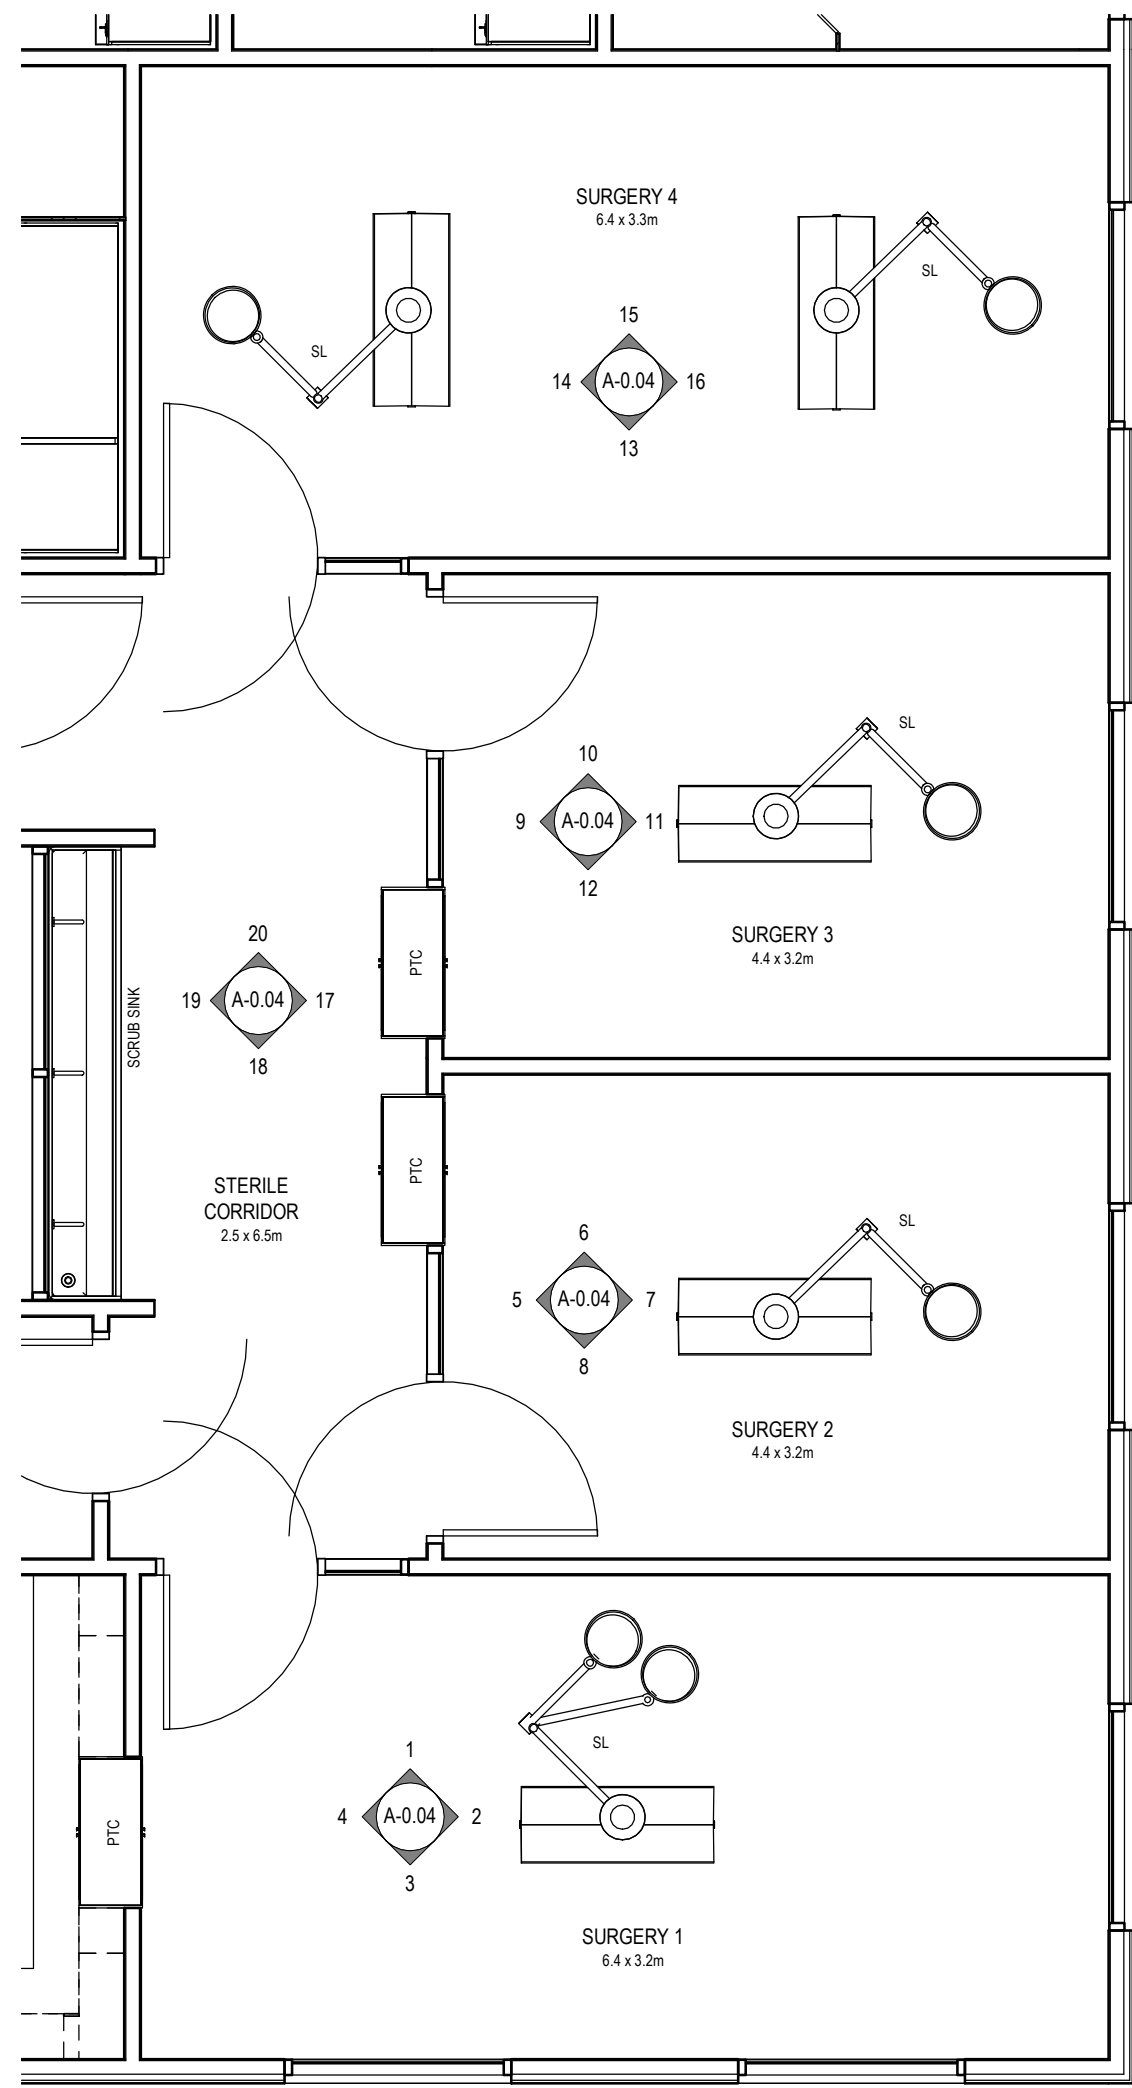







A FITOUT PLAN - SURGERY 1 - 4 & STERILE CORRIDOR
SCALE 1:50

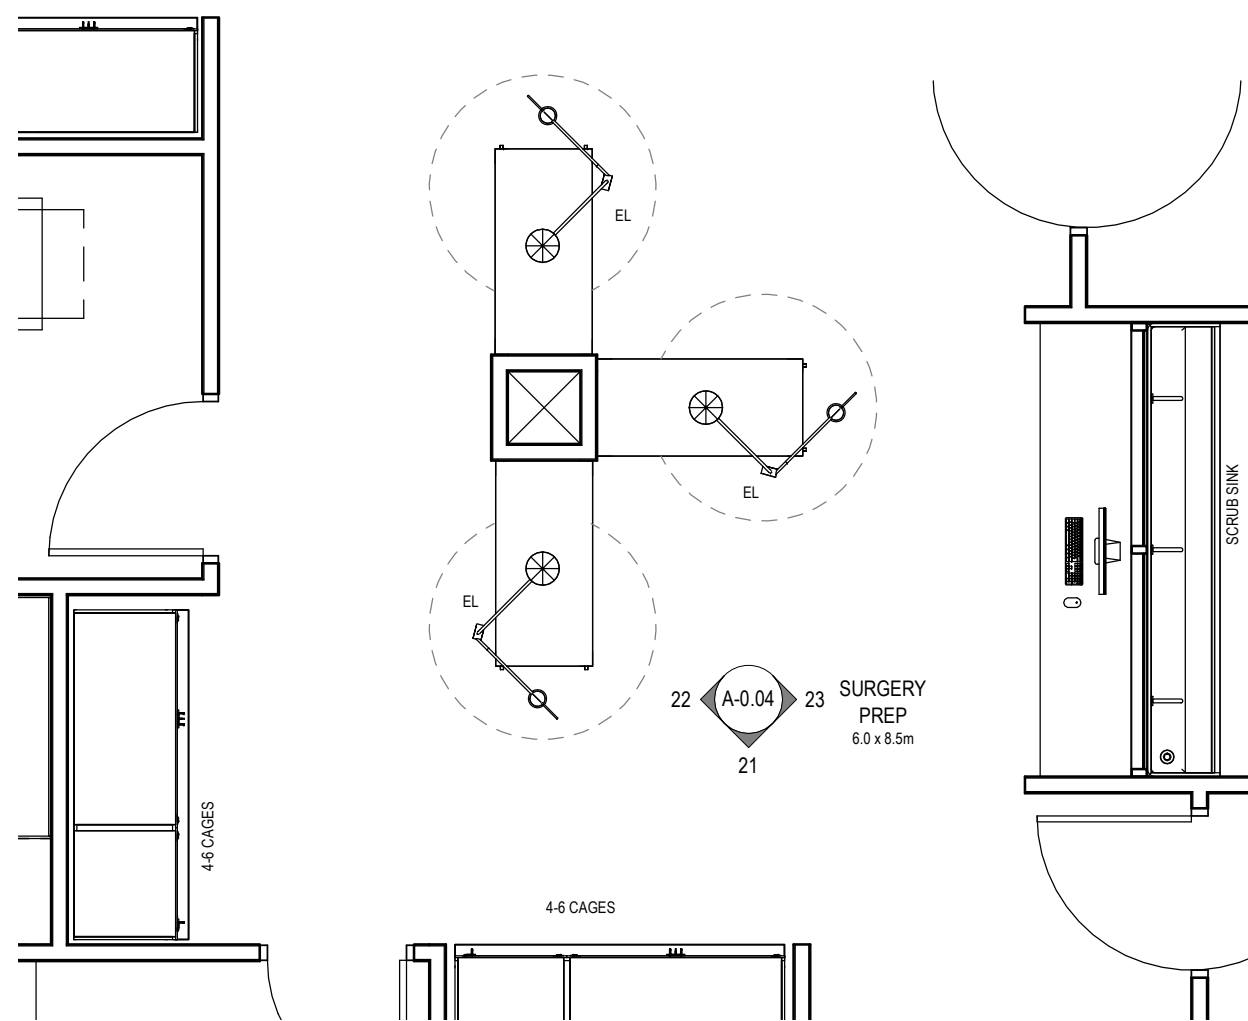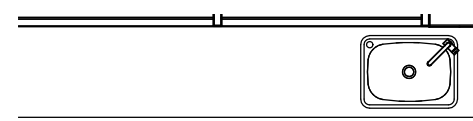


B FITOUT PLAN - SURGERY PREP
SCALE 1:50

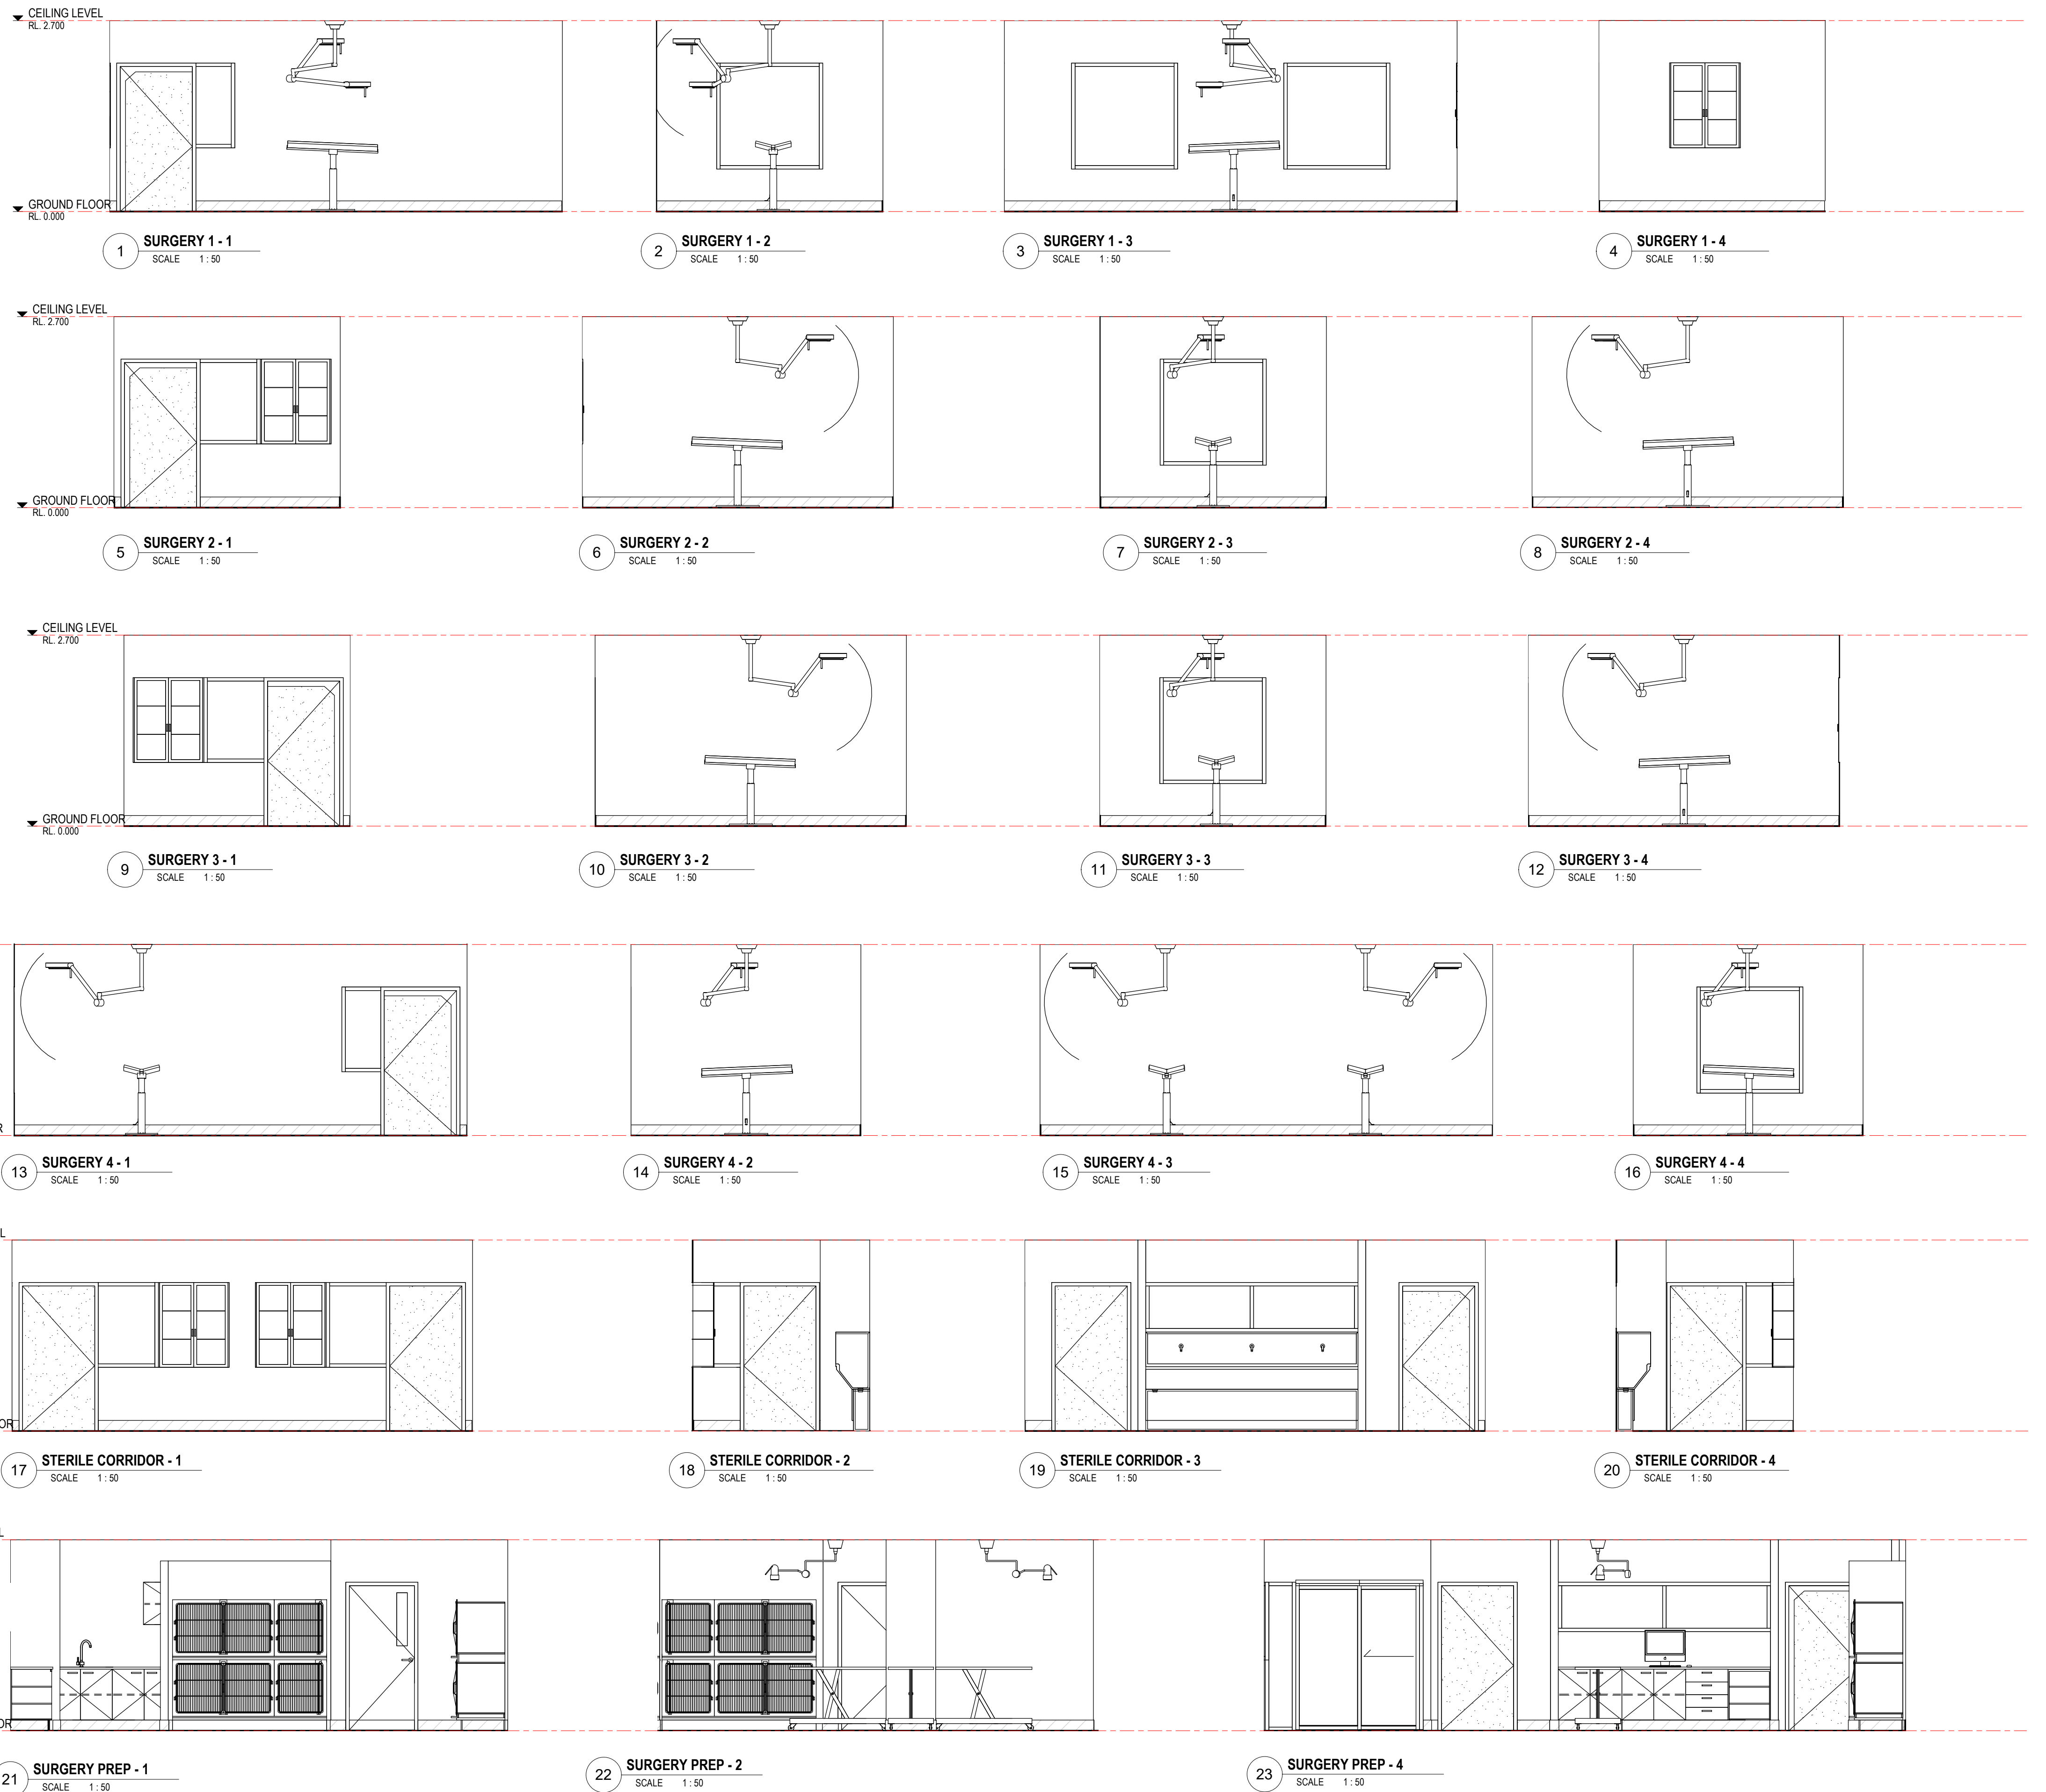


PHASE 2A - PSP DESIGN ISSUE

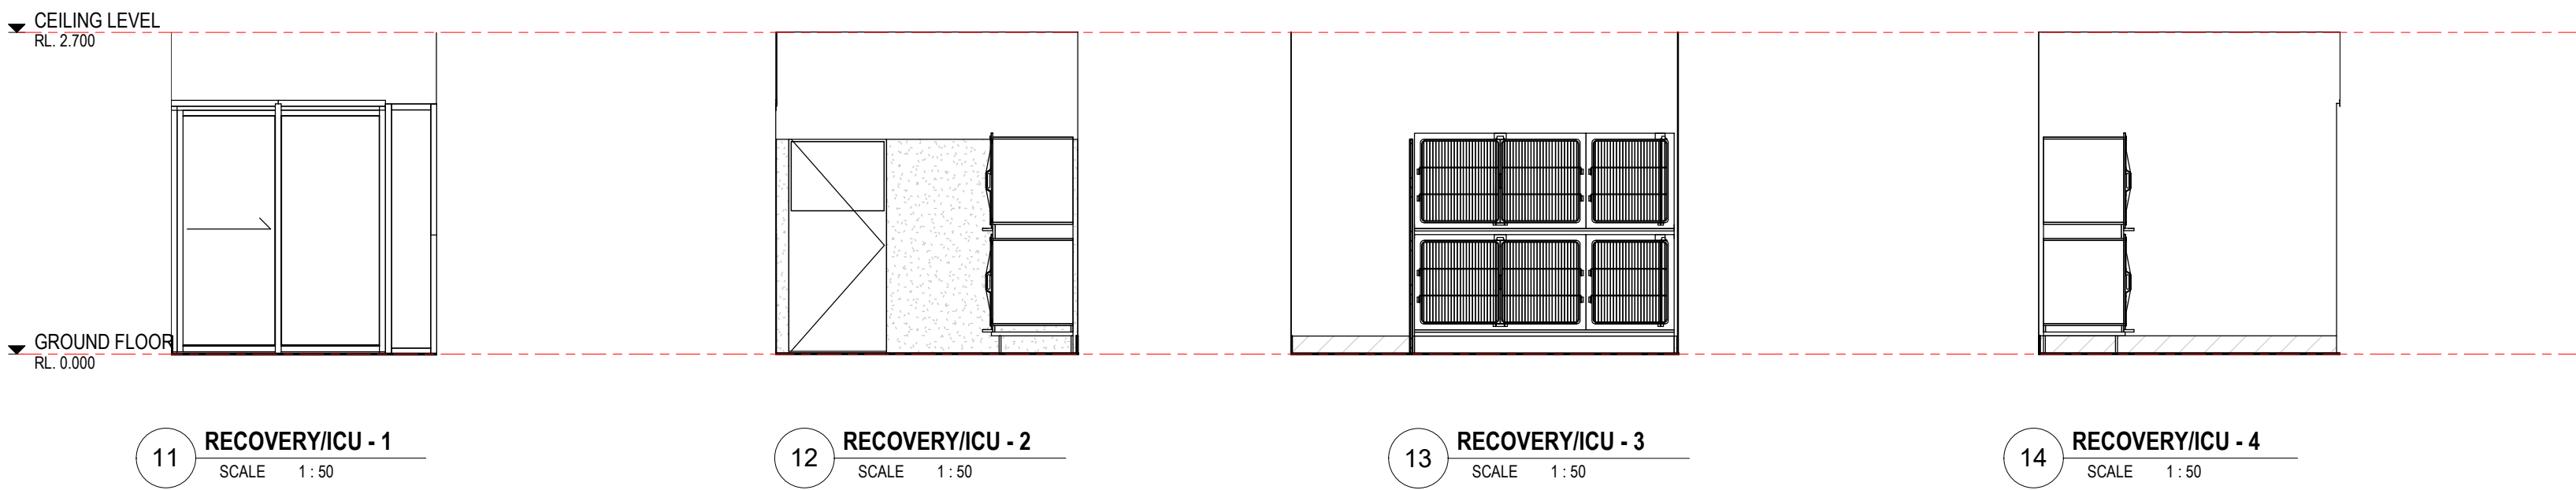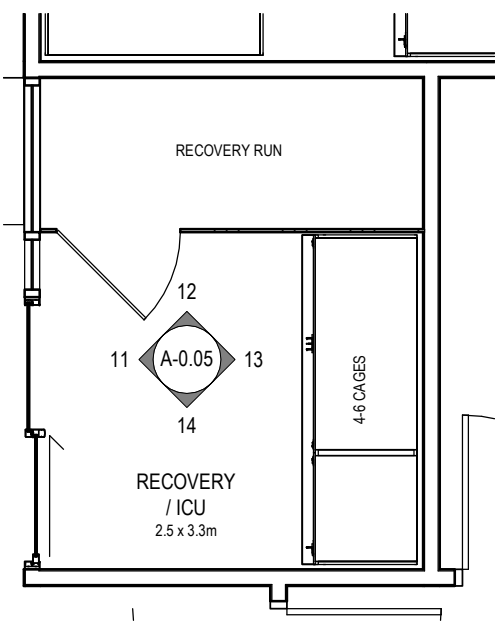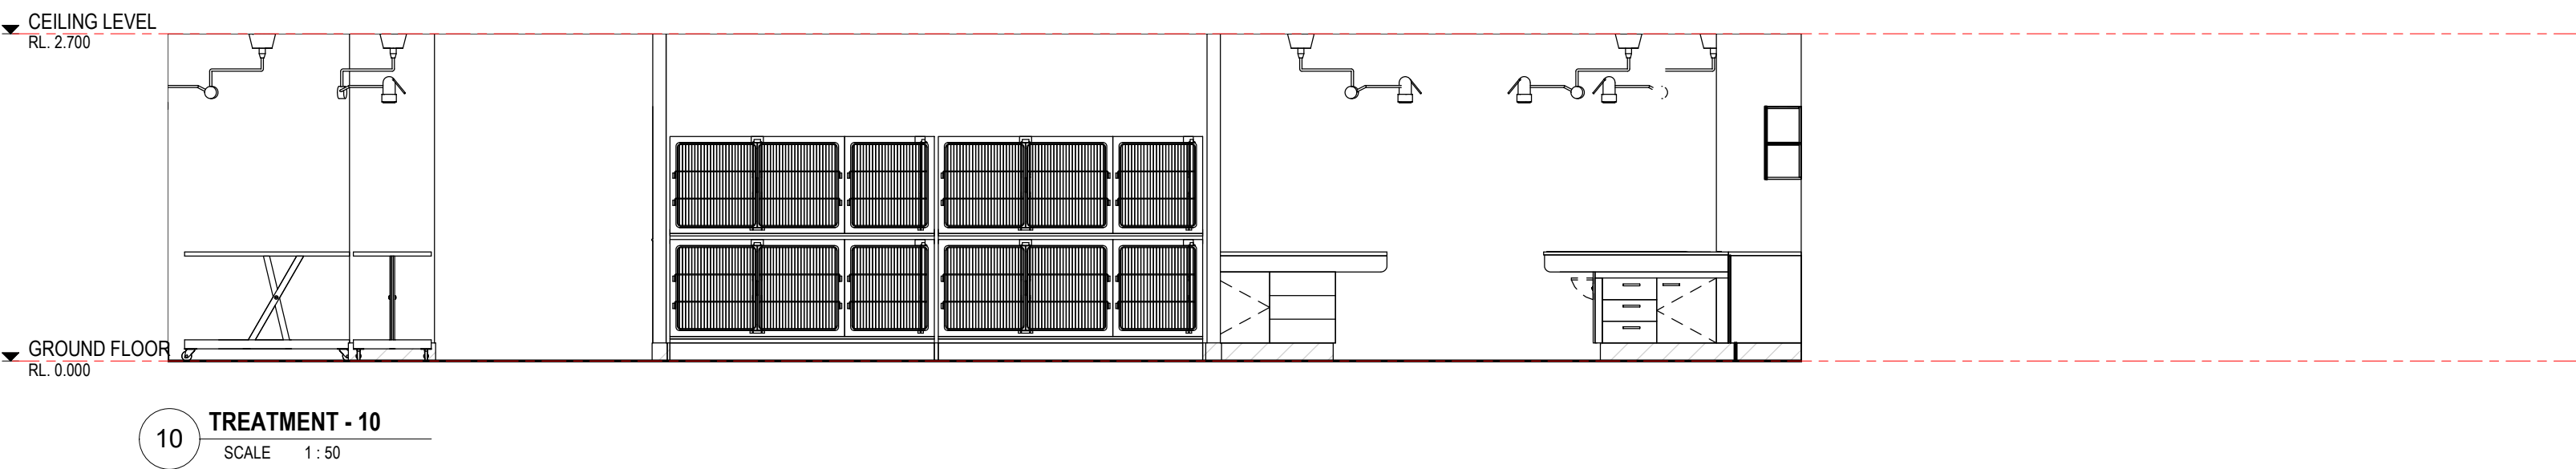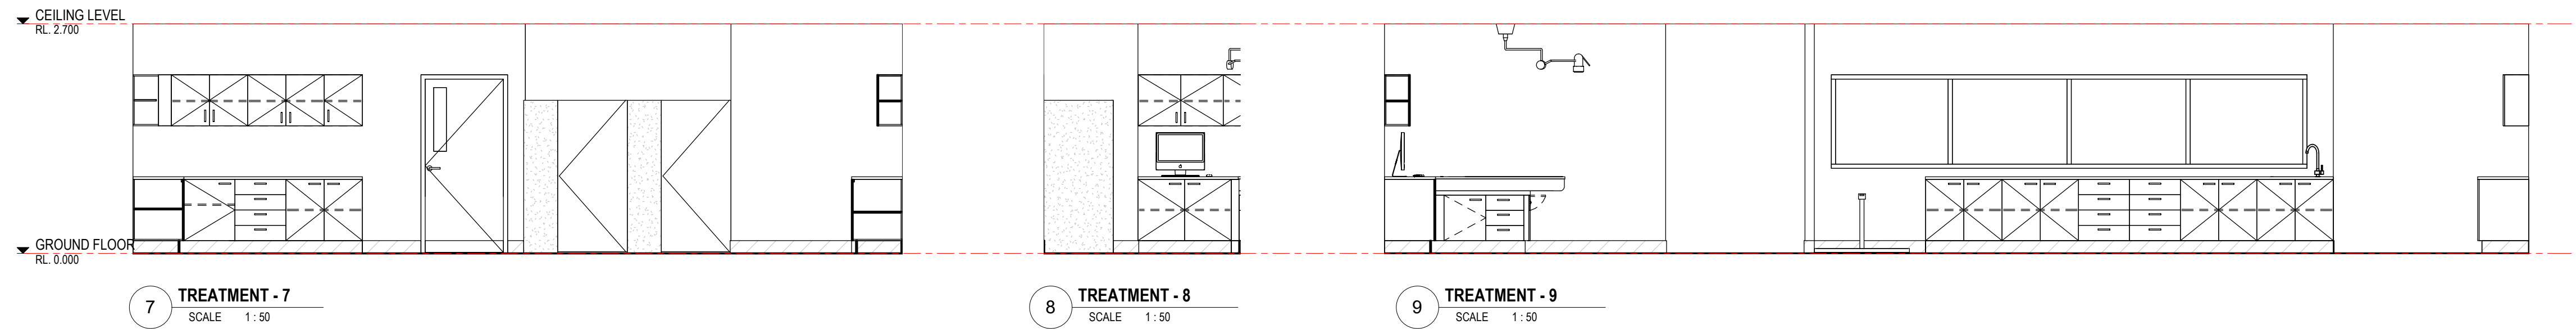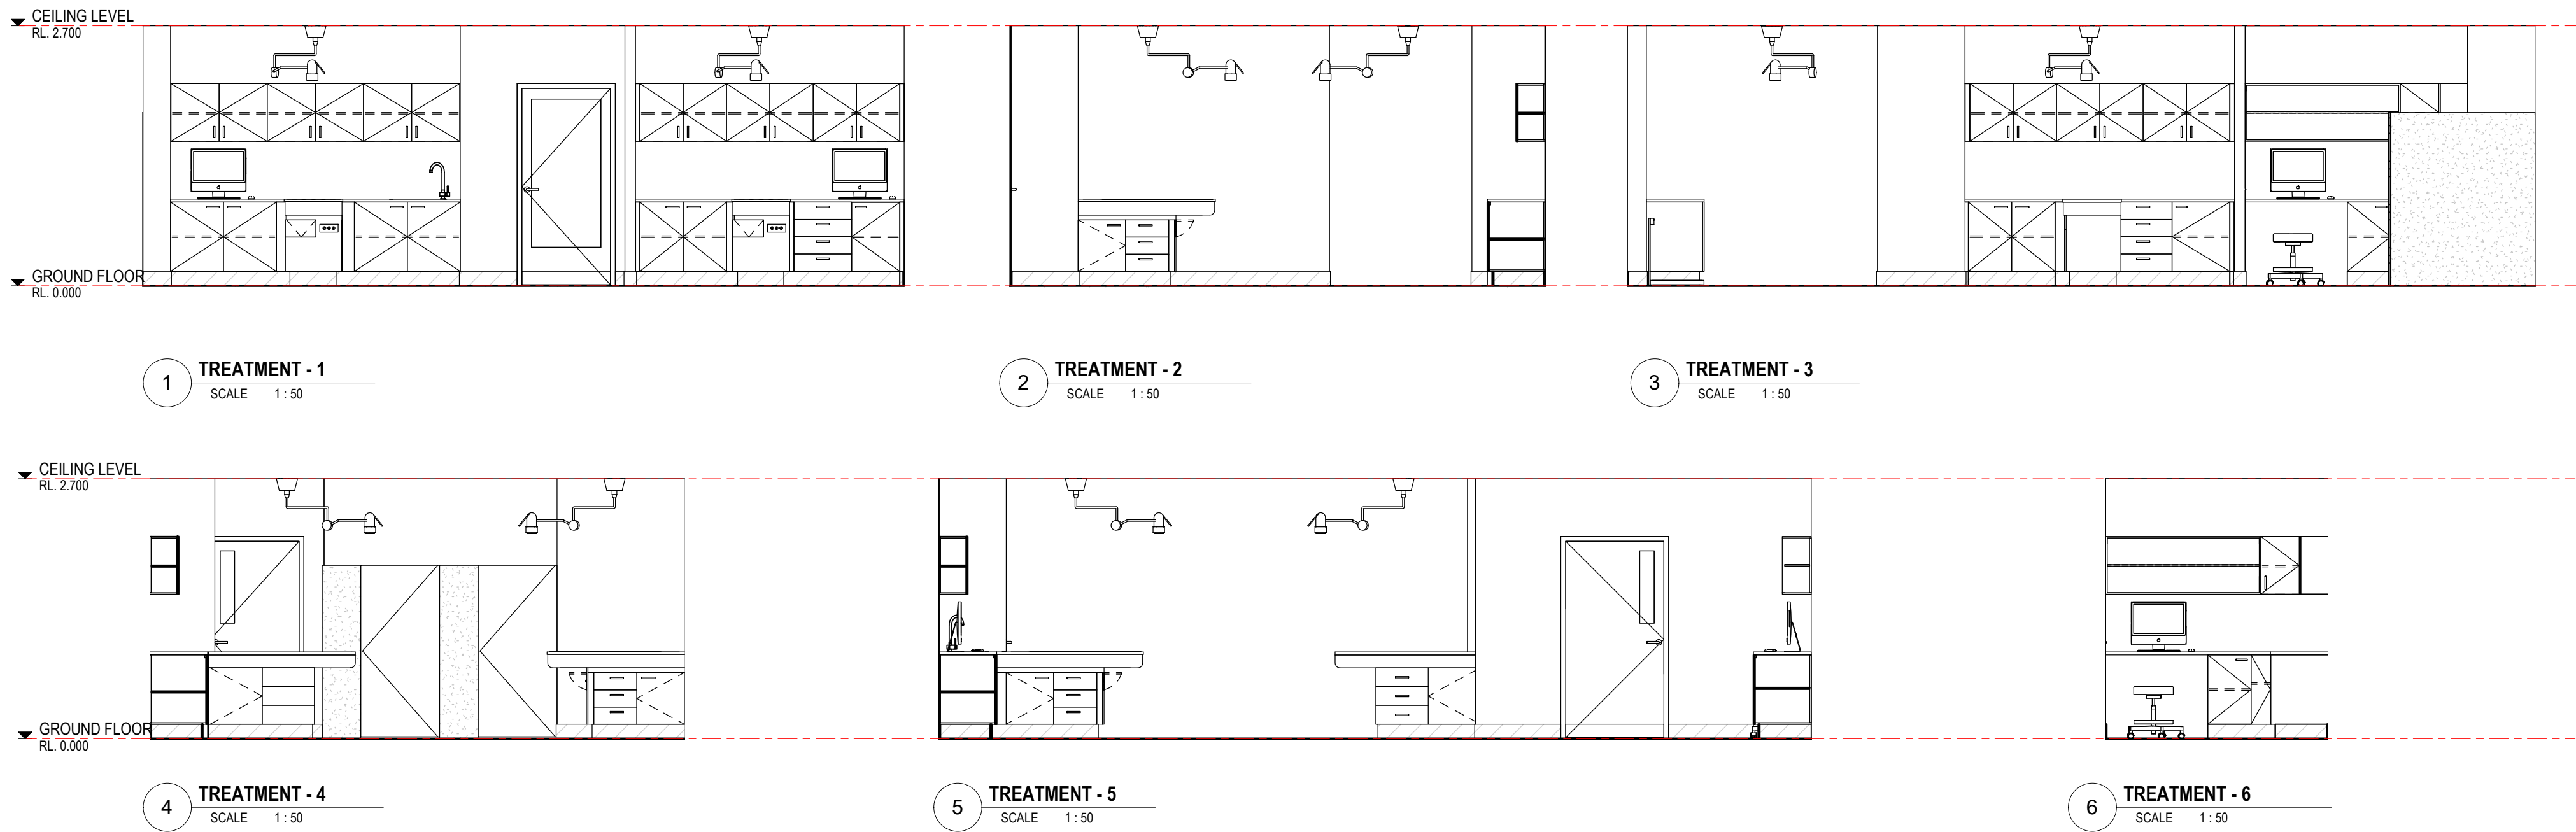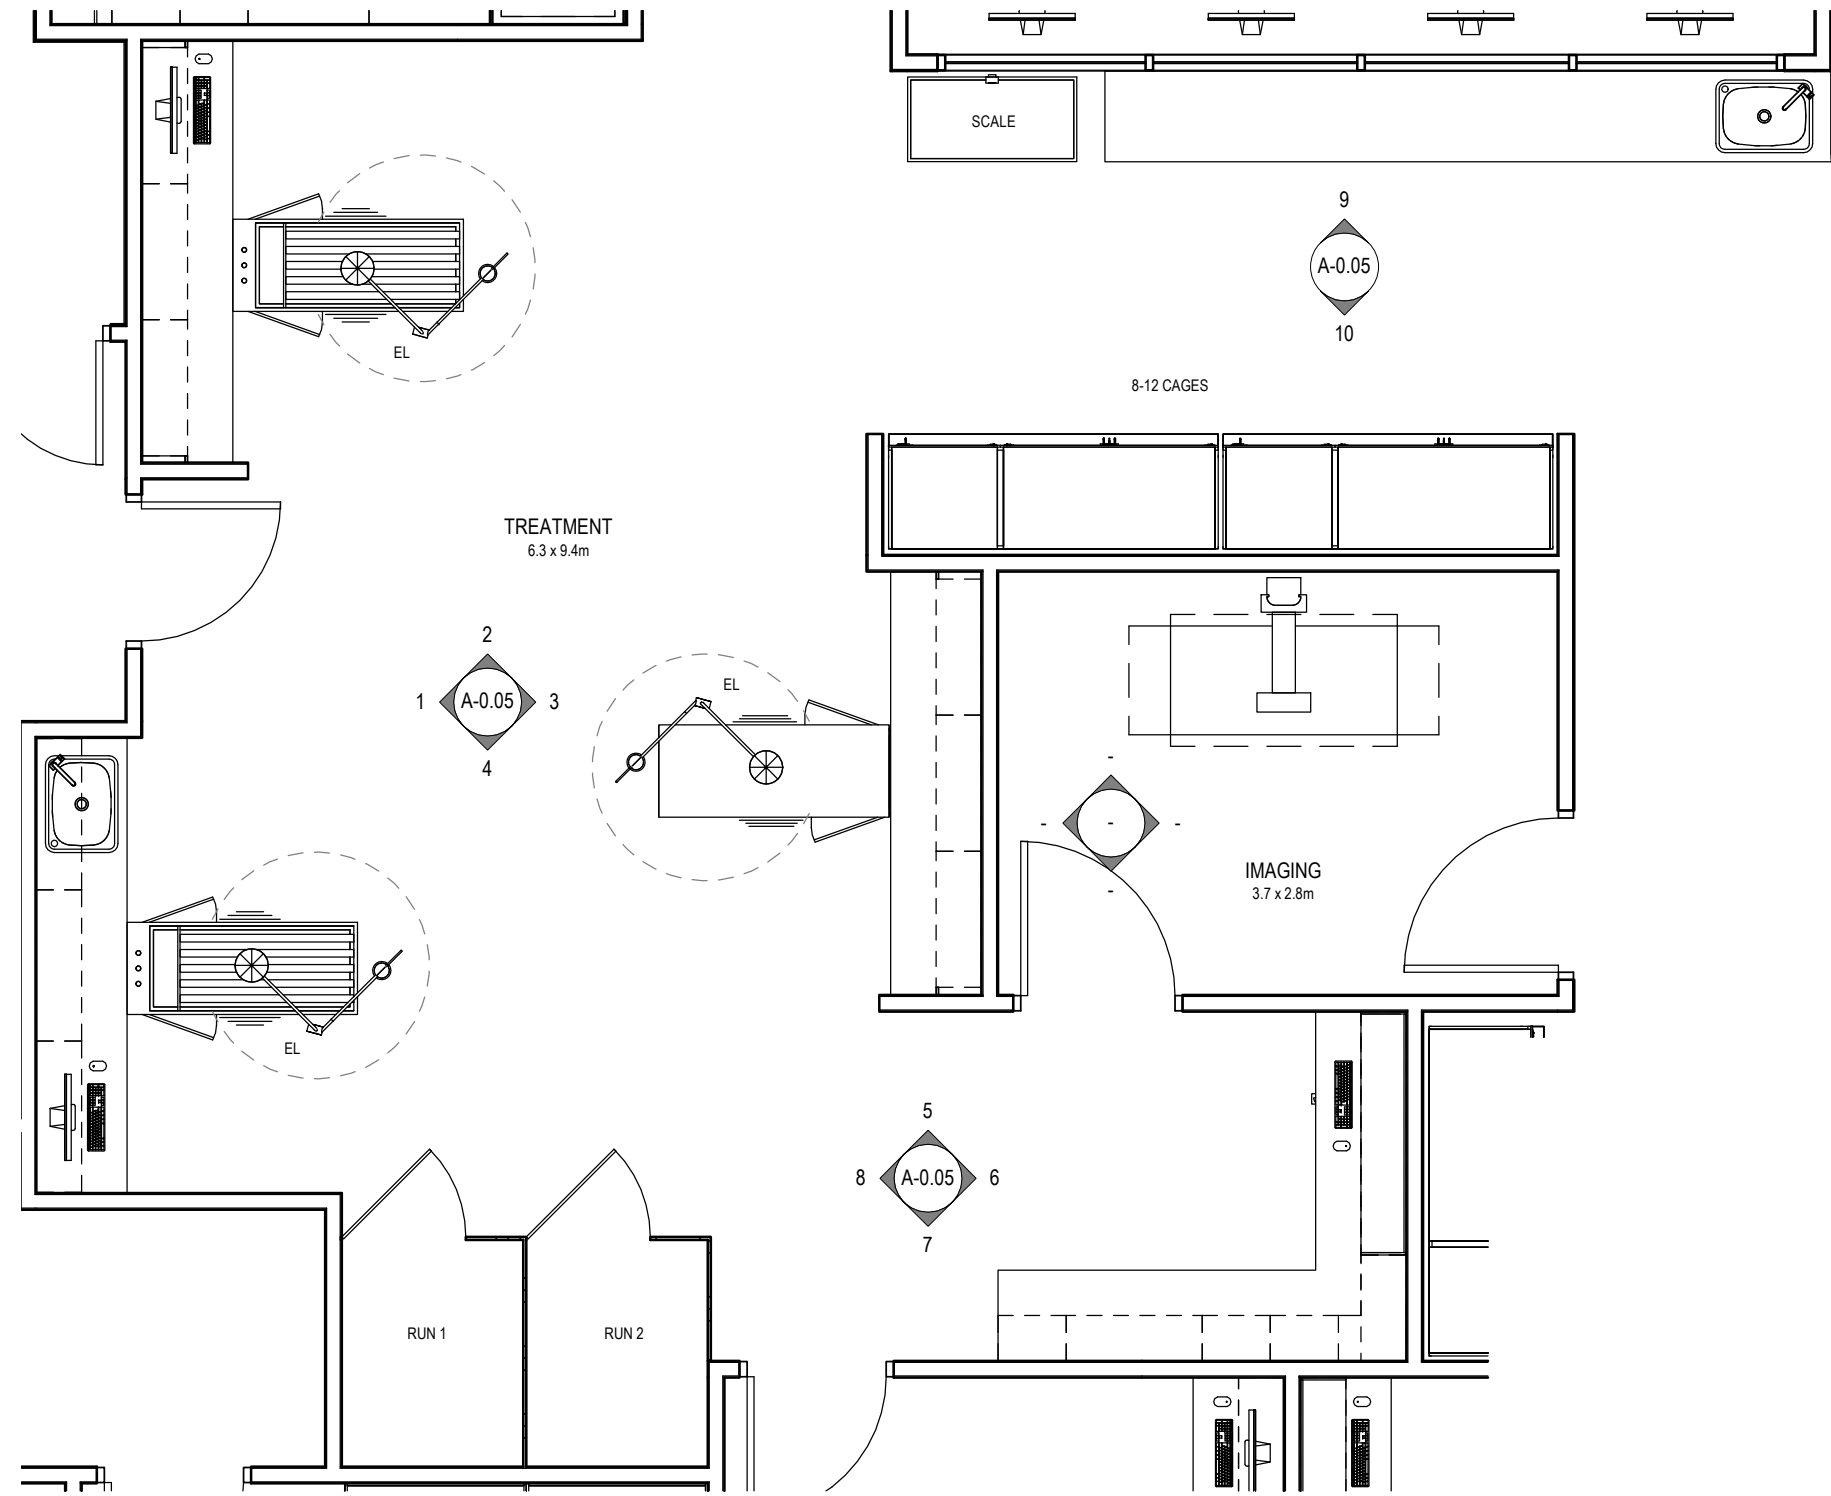


PHASE 2A - PSP DESIGN ISSUE

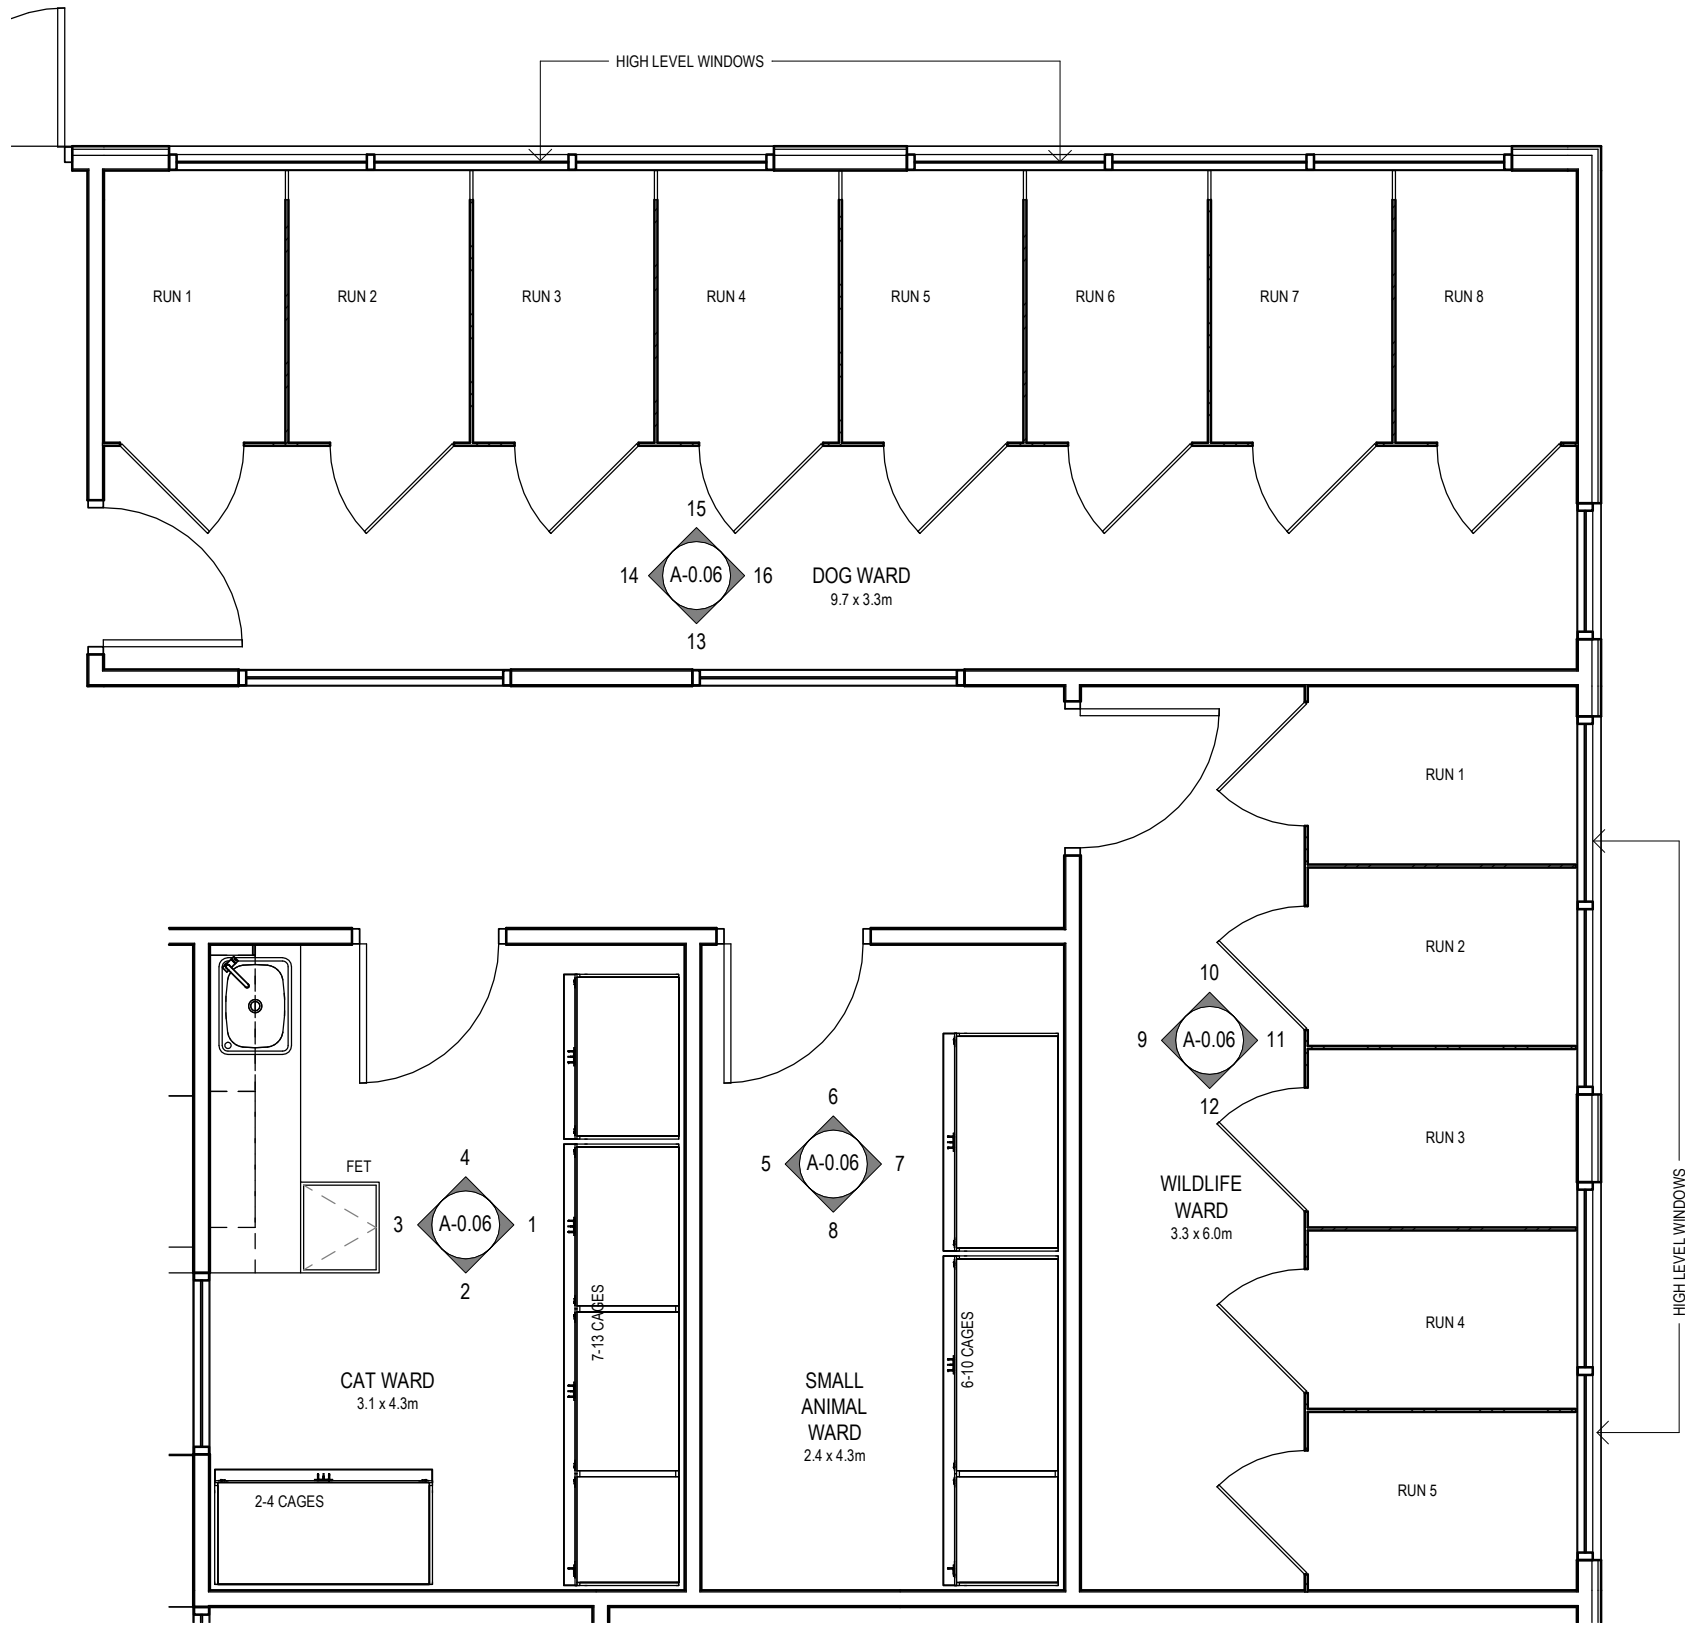


A FITOUT PLAN - CAT WARD, SMALL ANIMAL WARD, WILDLIFE WARD & DOG WARD
SCALE 1:50

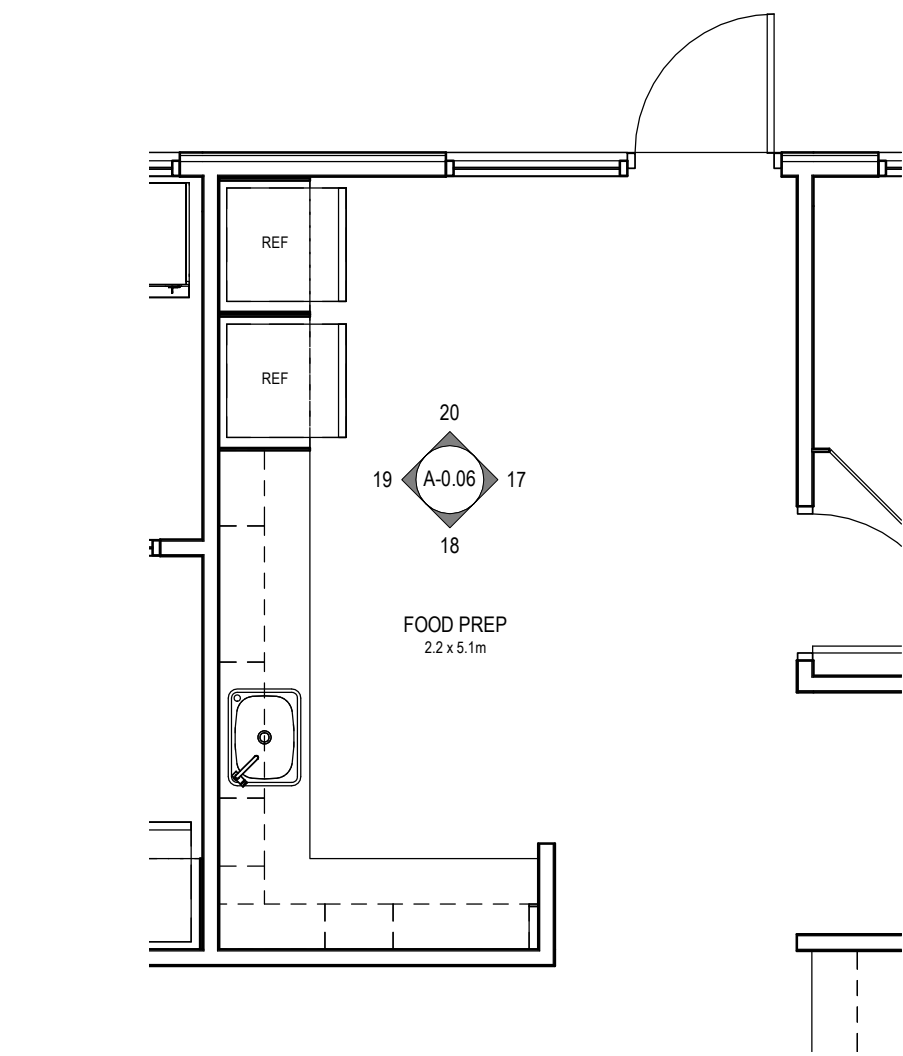


B FITOUT PLAN - FOOD PREP
SCALE 1:50

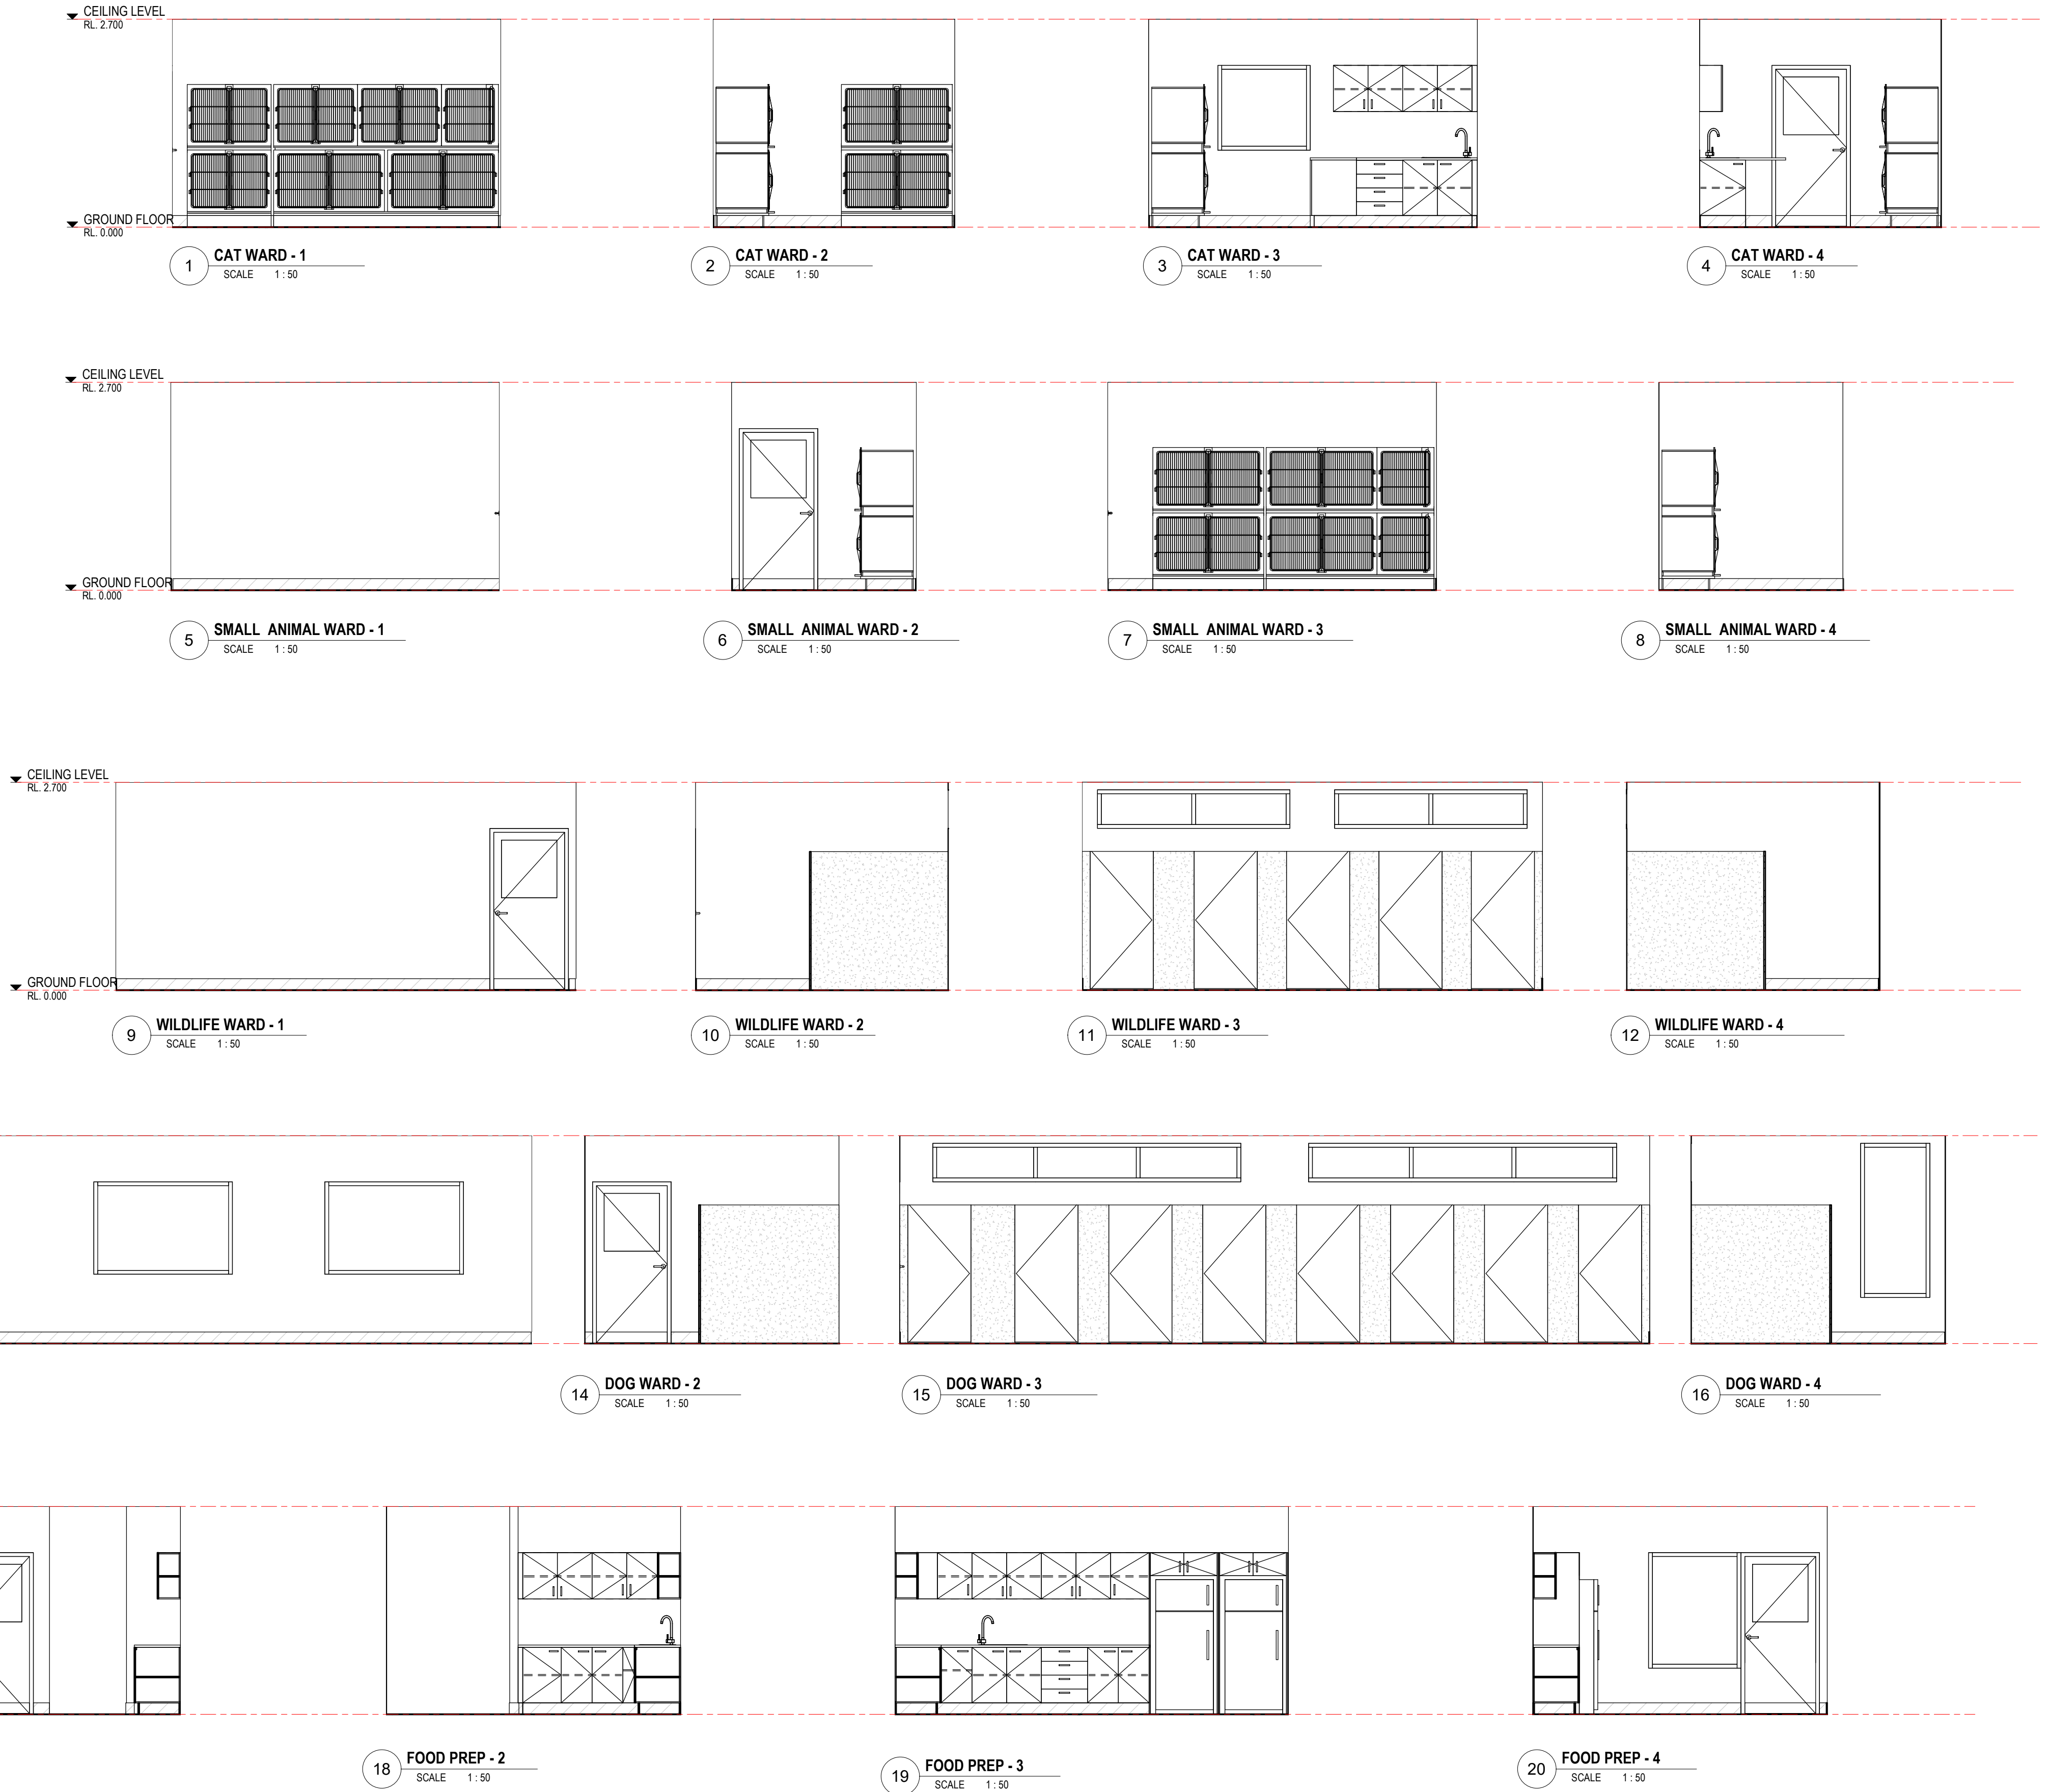


PHASE 2A - PSP DESIGN ISSUE

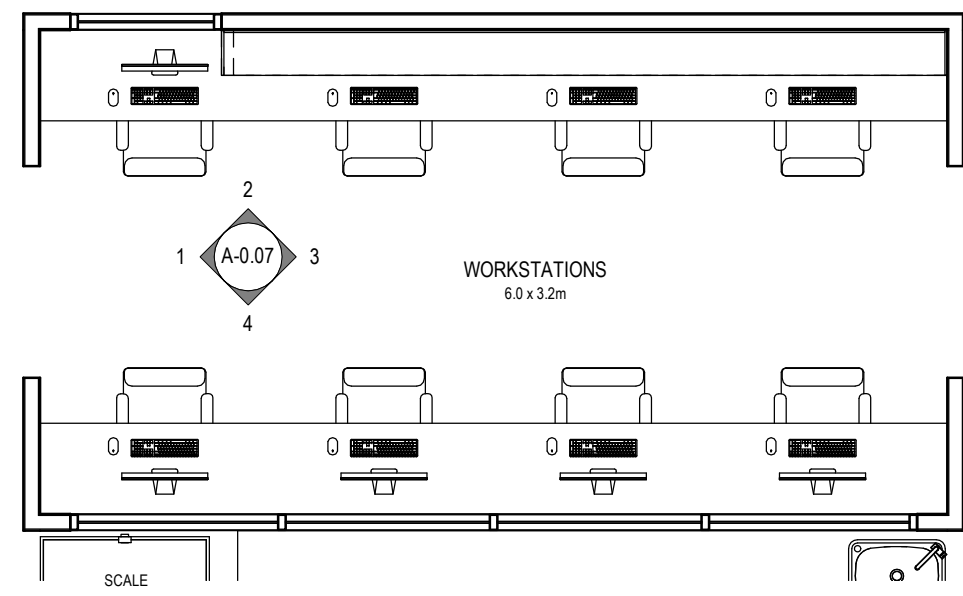


A FITOUT PLAN - WORKSTATIONS
SCALE 1:50

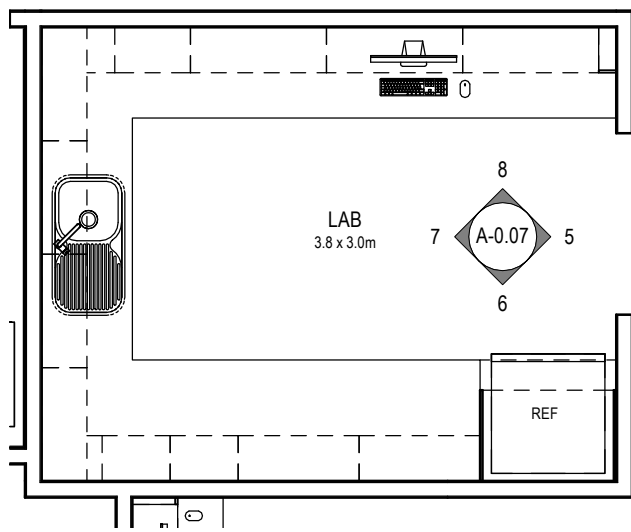






B FITOUT PLAN - LAB
SCALE 1:50

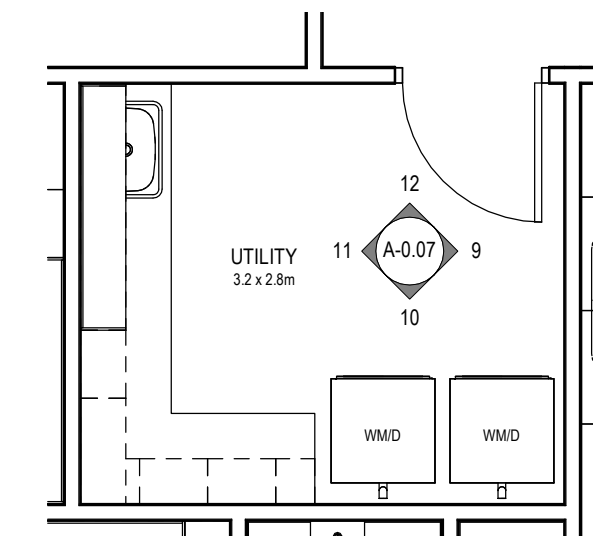


C FITOUT PLAN - UTILITY
SCALE 1:50

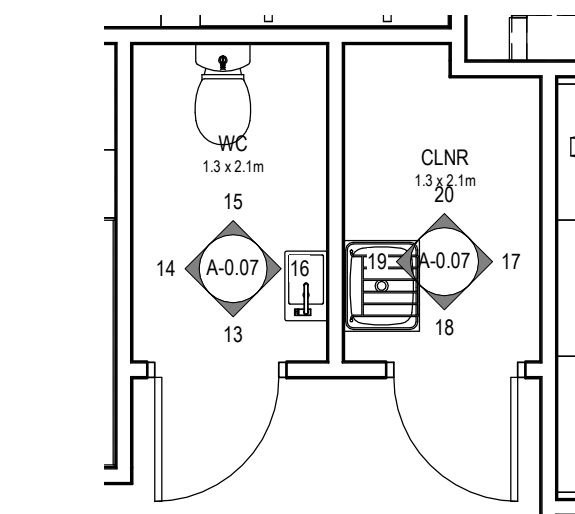


D FITOUT PLAN - WC & CLEANERS CLOSET
SCALE 1:50

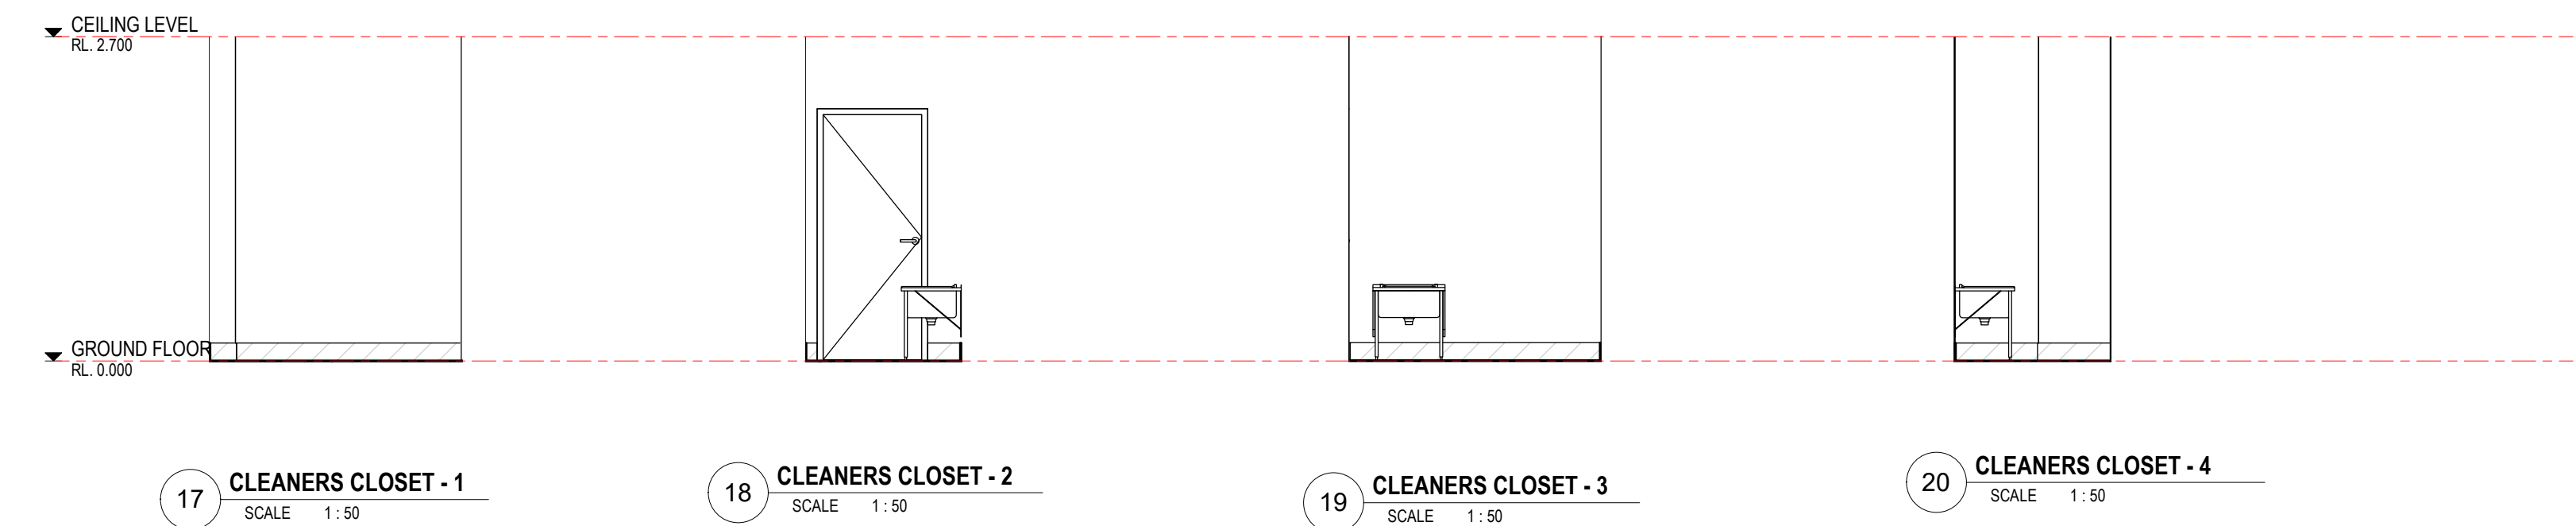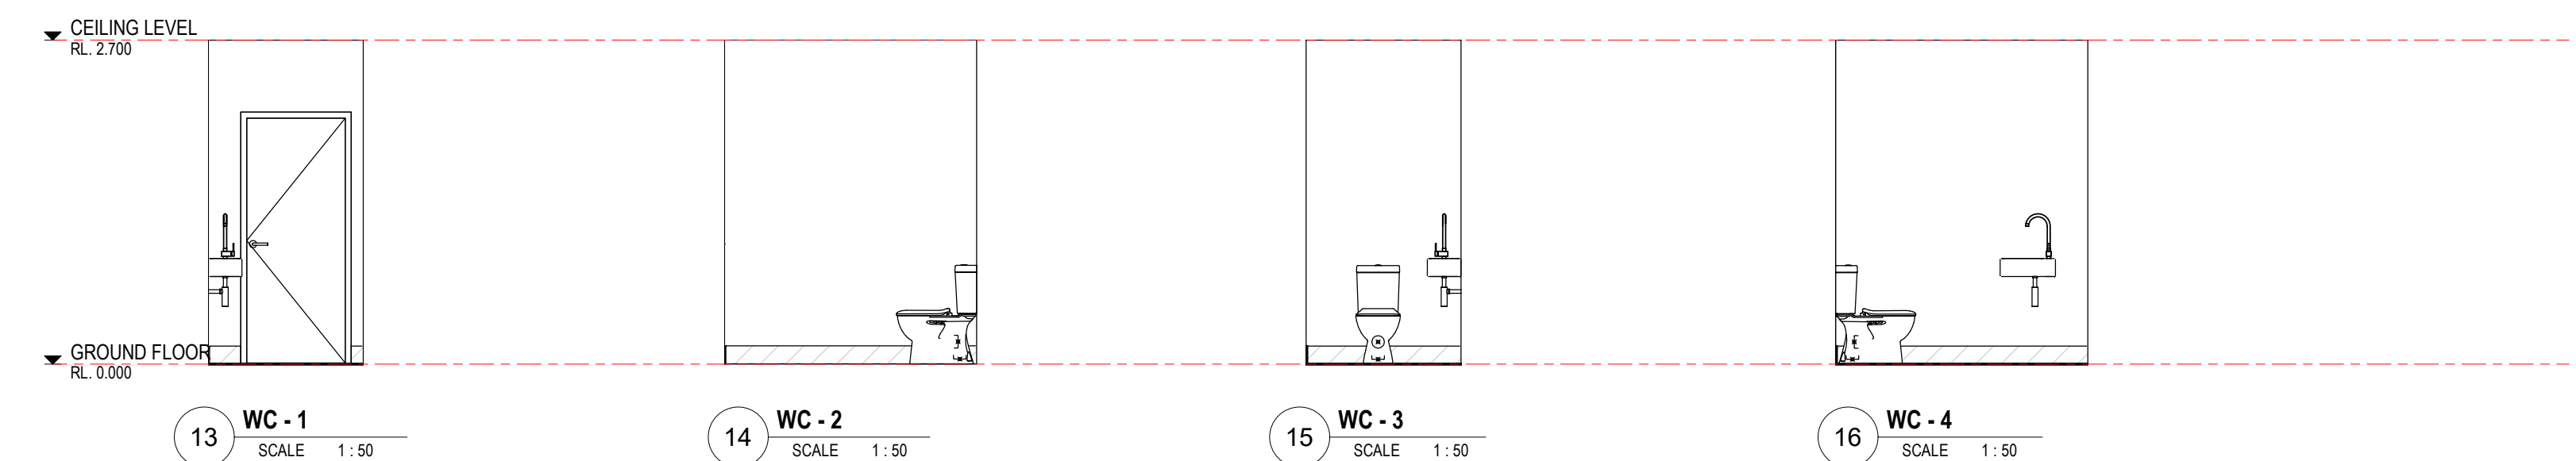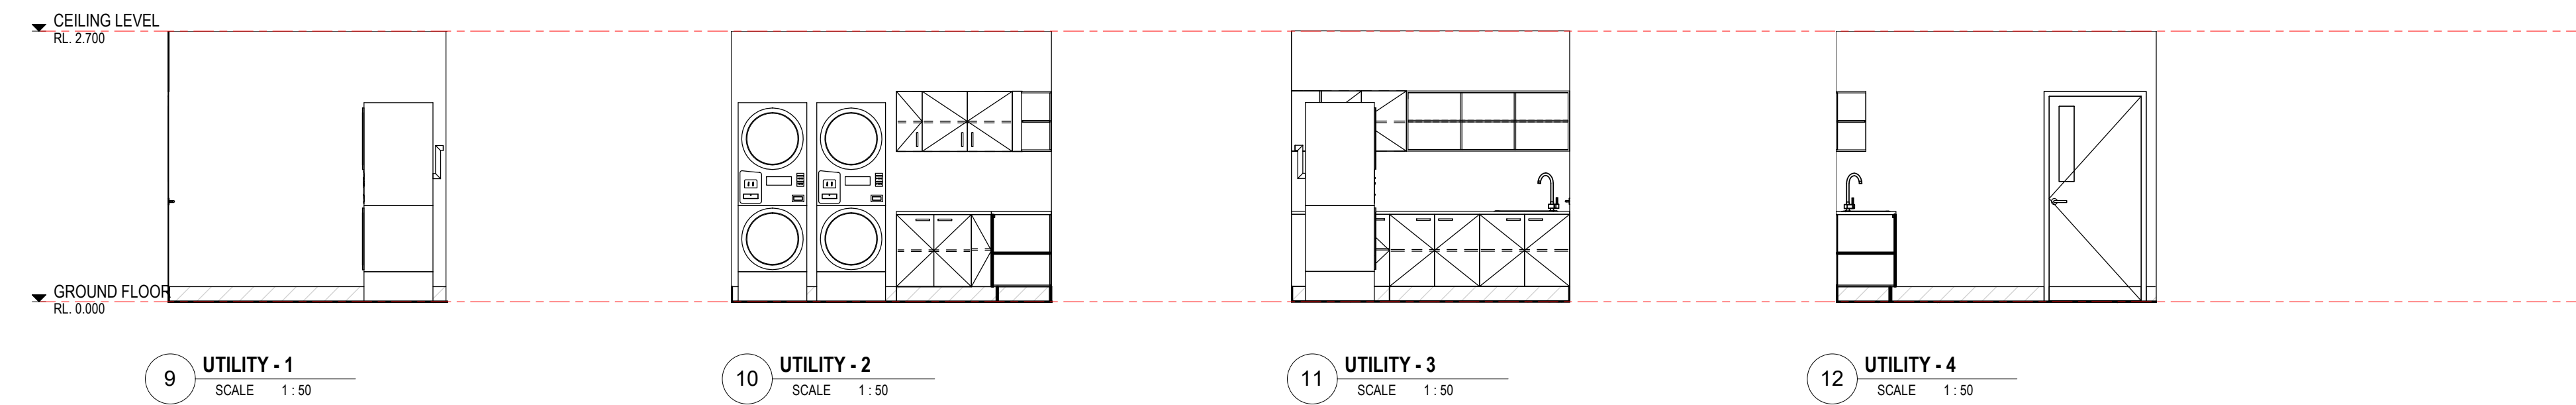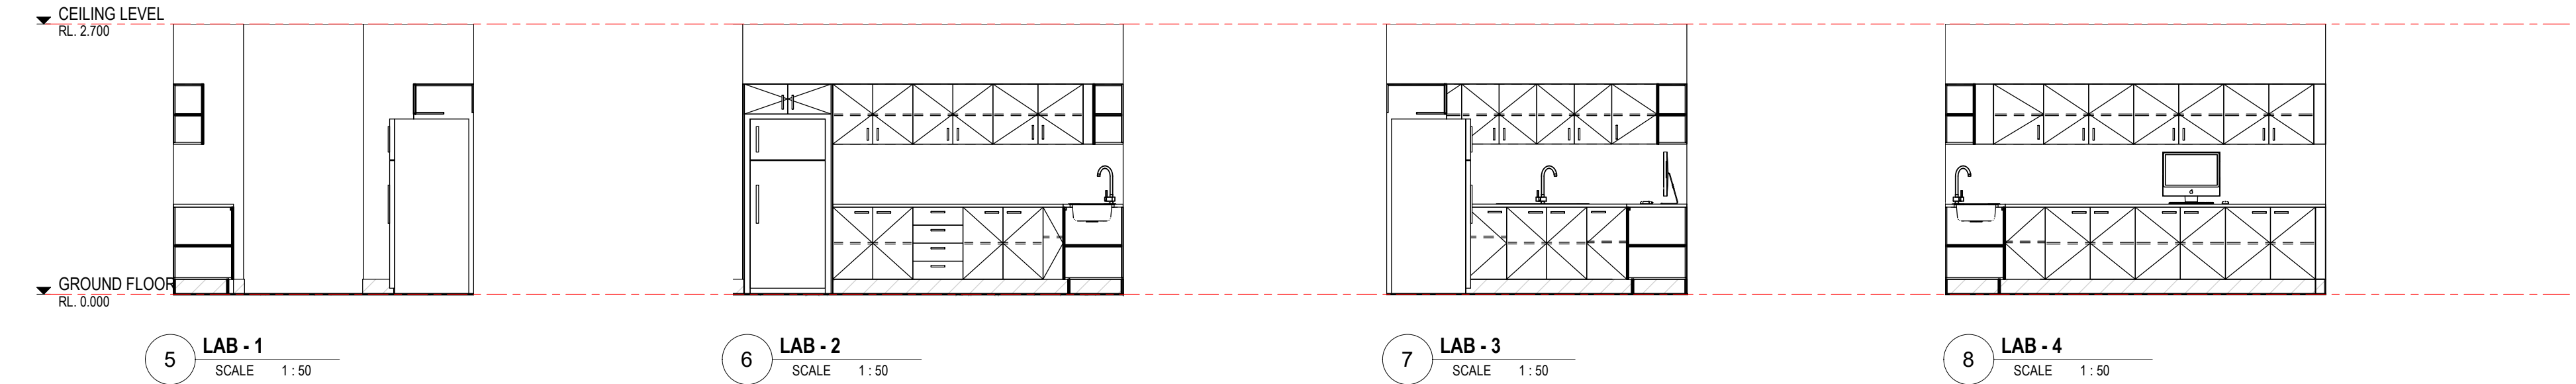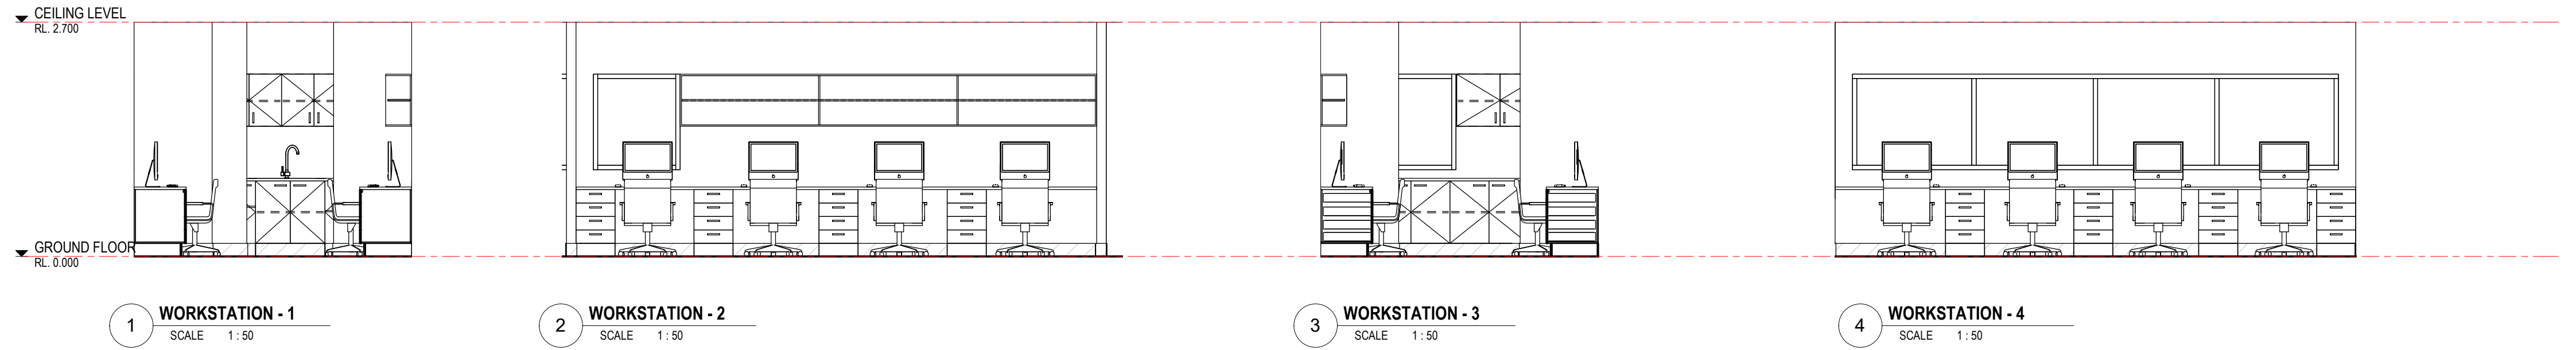


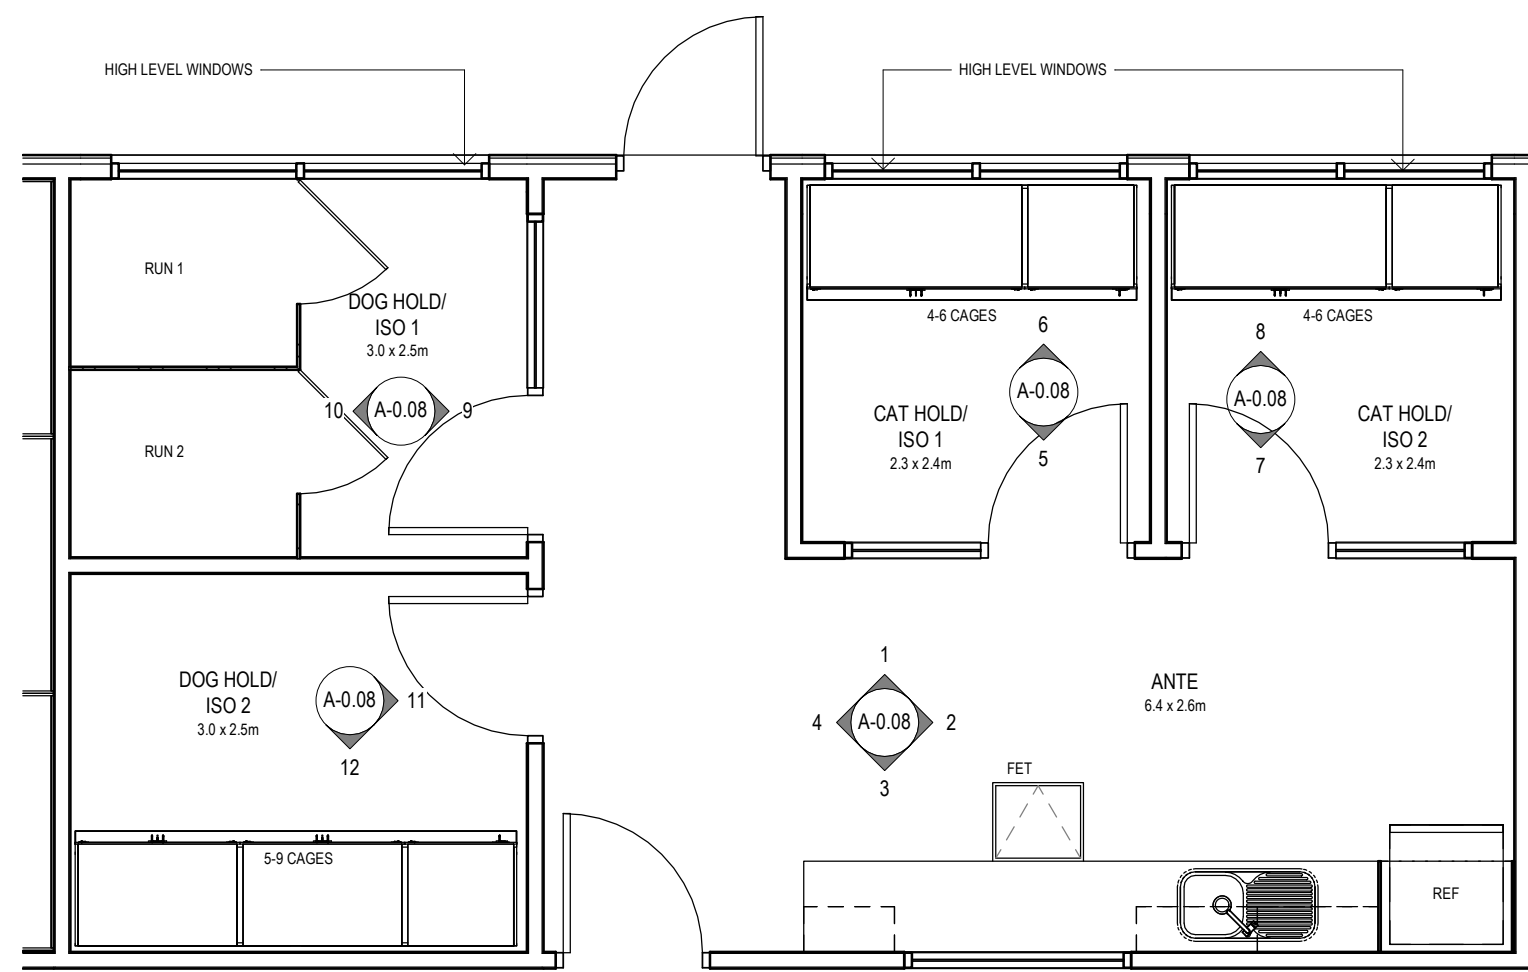


A FITOUT PLAN - ANTE, CAT HOLDING & DOG HOLDING
SCALE 1:50

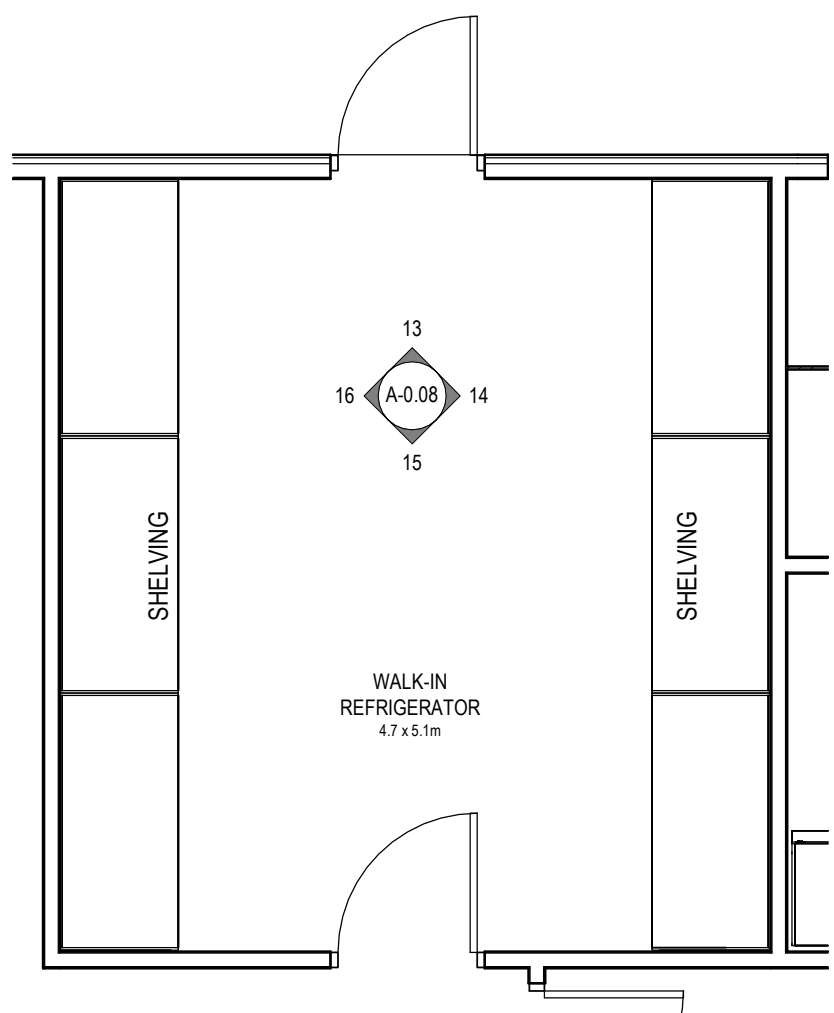


B FITOUT PLAN - WALK-IN REFRIGERATOR
SCALE 1:50

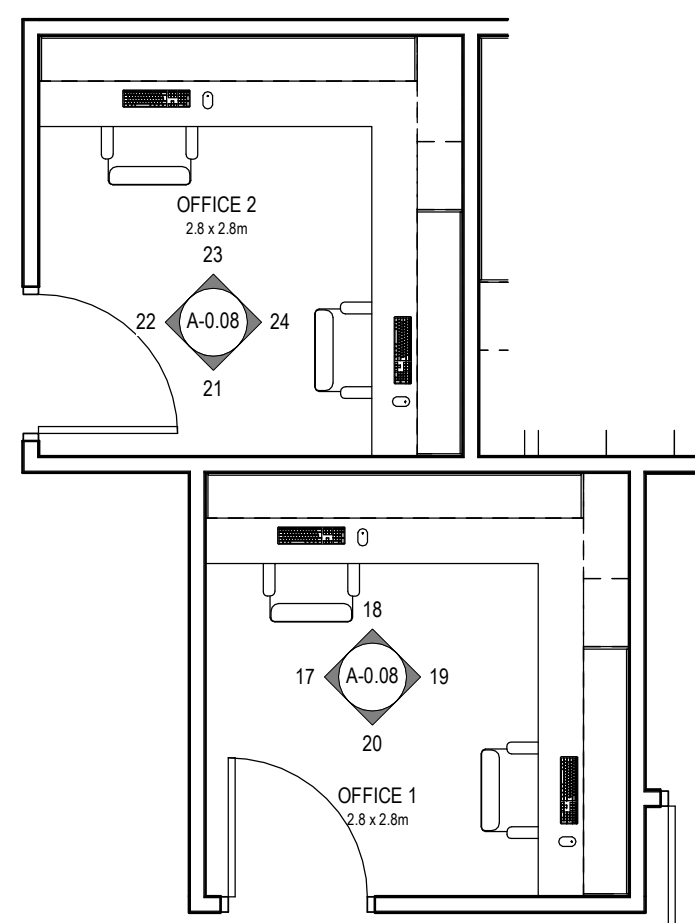


C FITOUT PLAN - OFFICES 1 & 2
SCALE 1:50

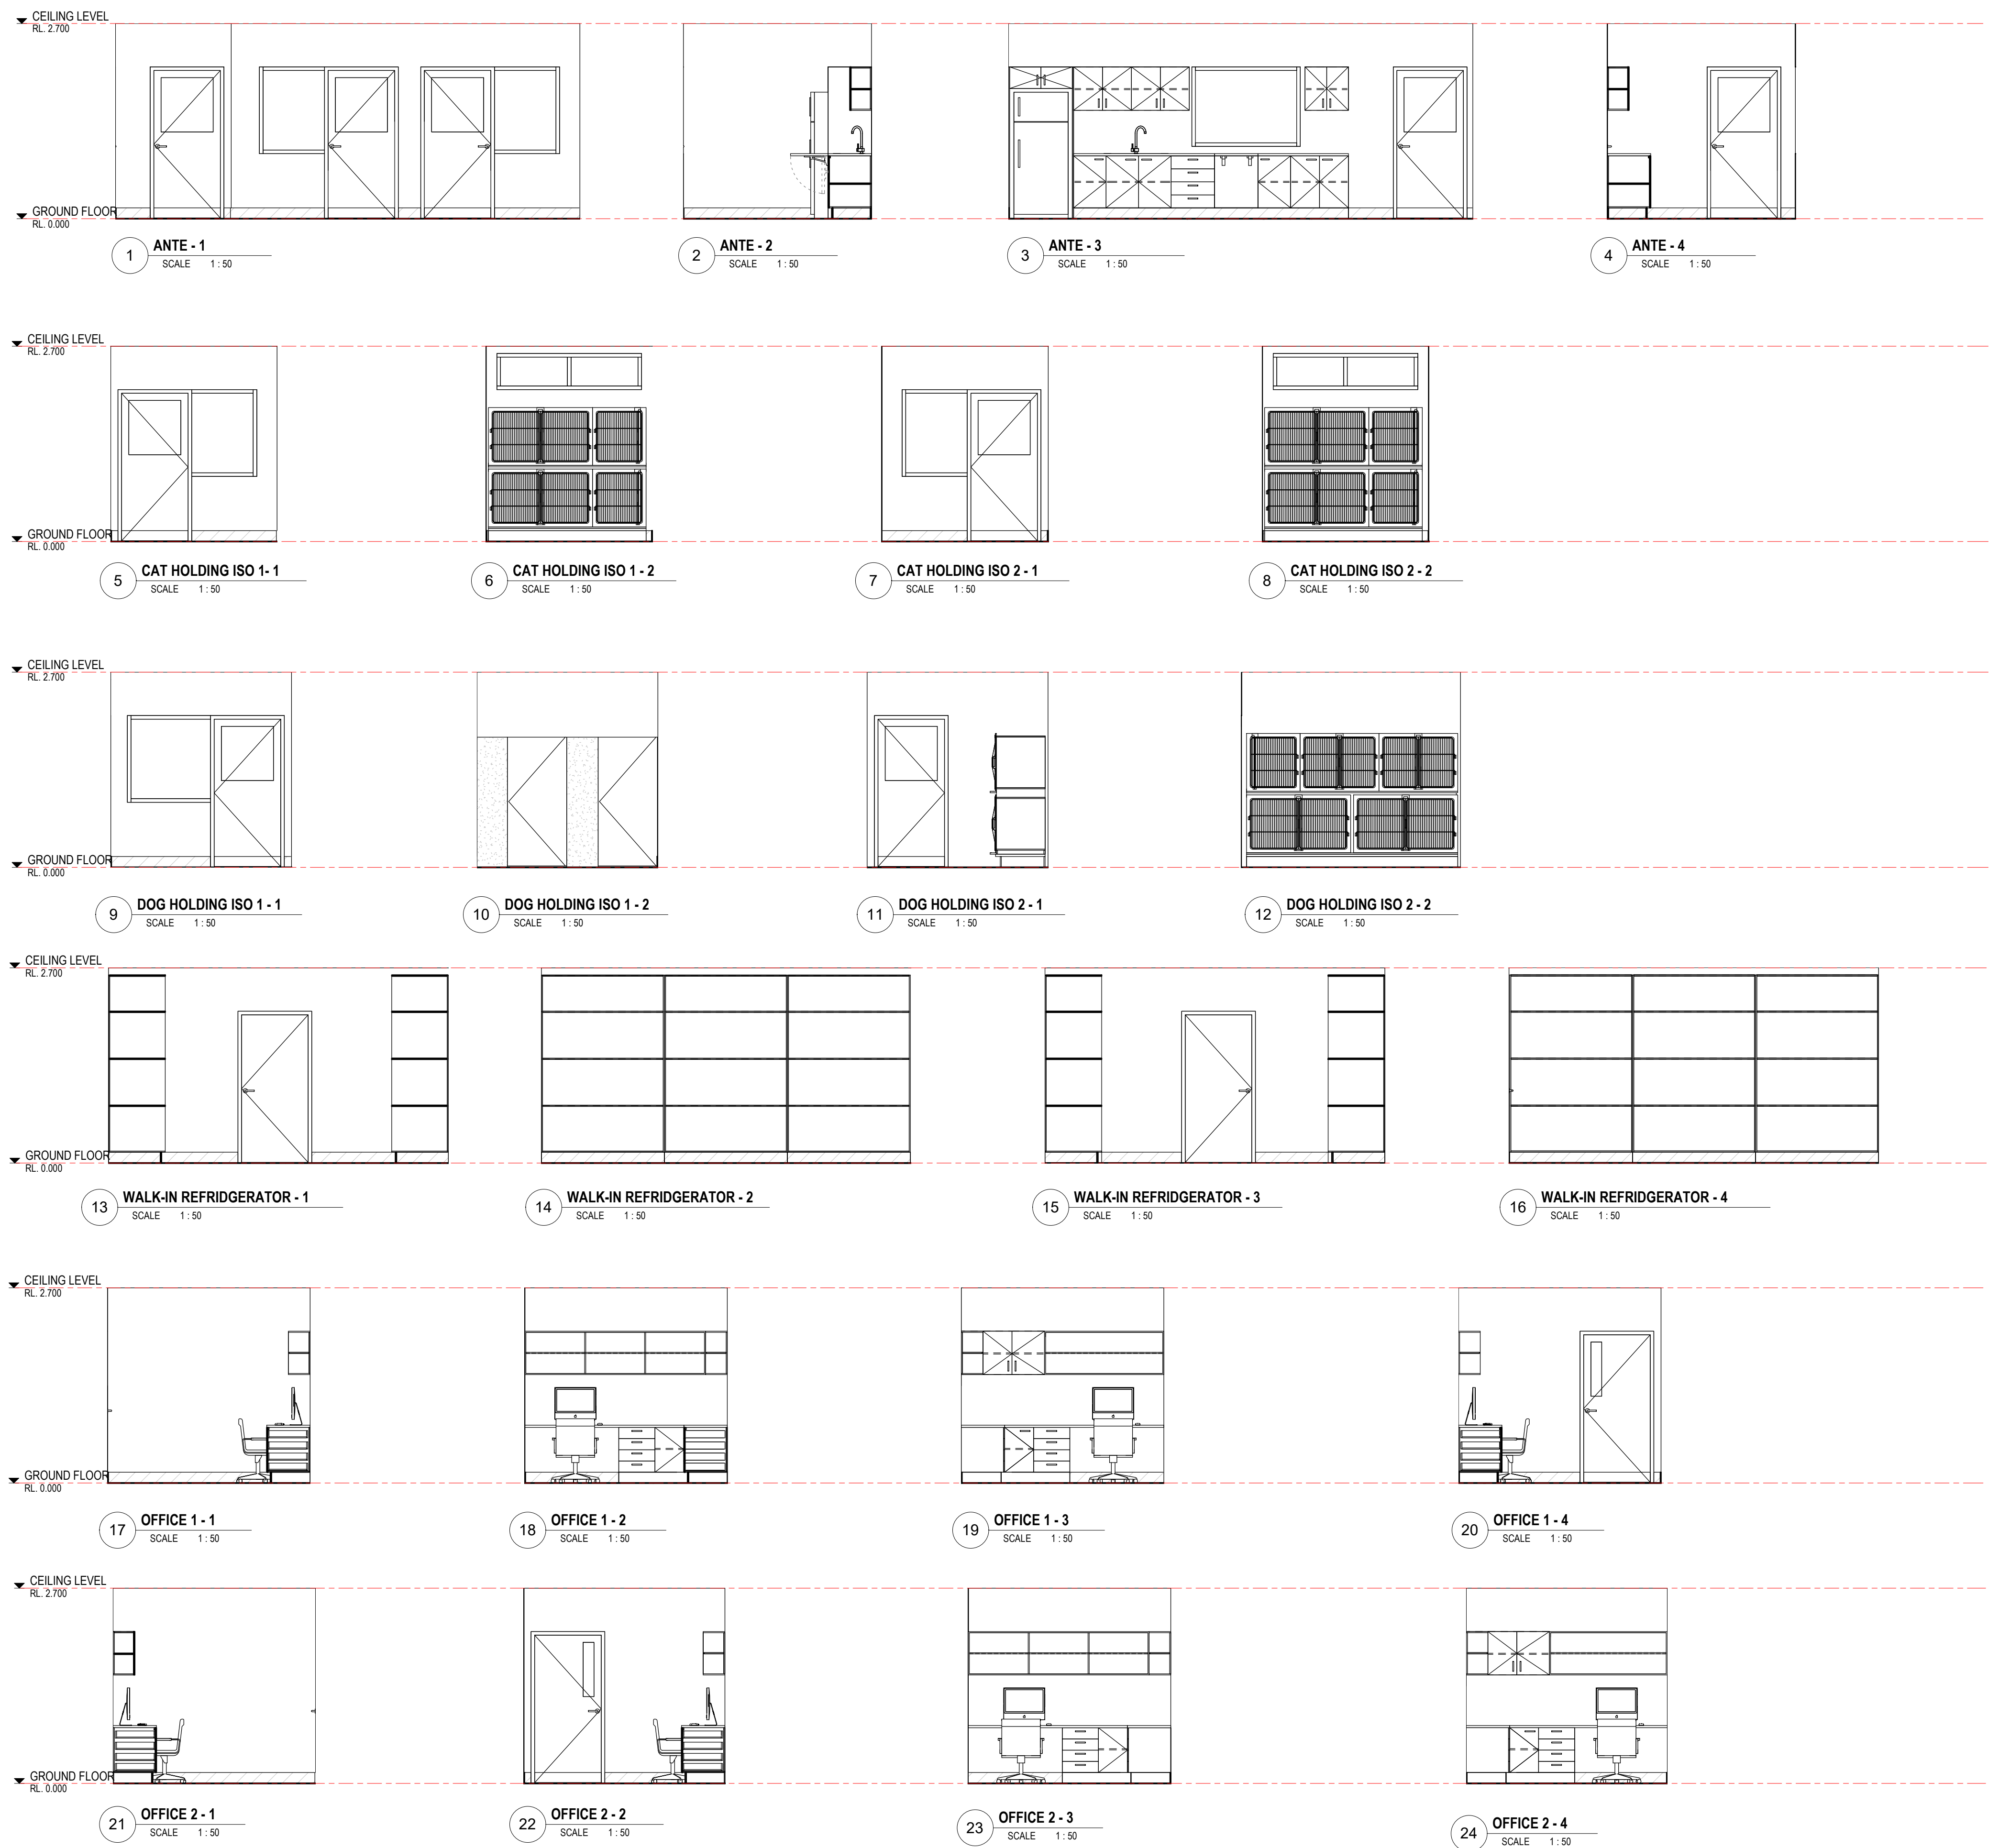


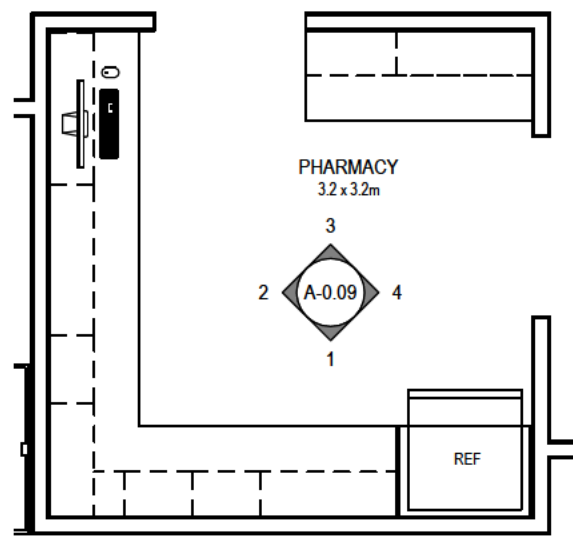

A FITOUT PLAN - PHARMACY
SCALE 1:50

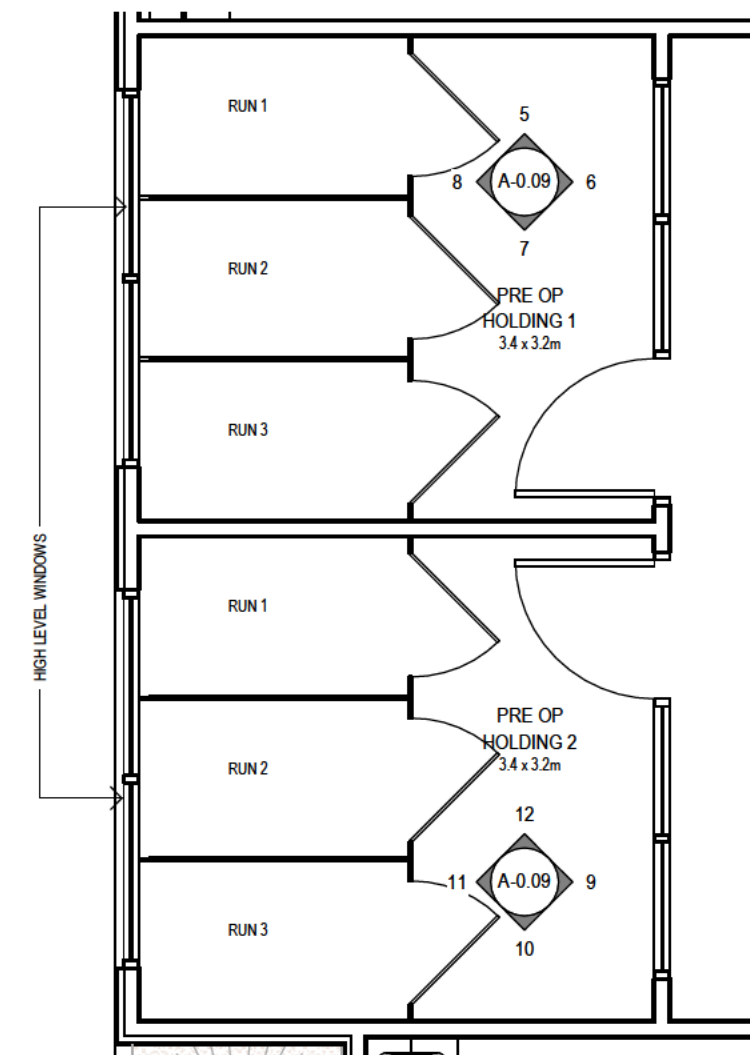

B FITOUT PLAN - PRE OP HOLDING 1&2
SCALE 1:50

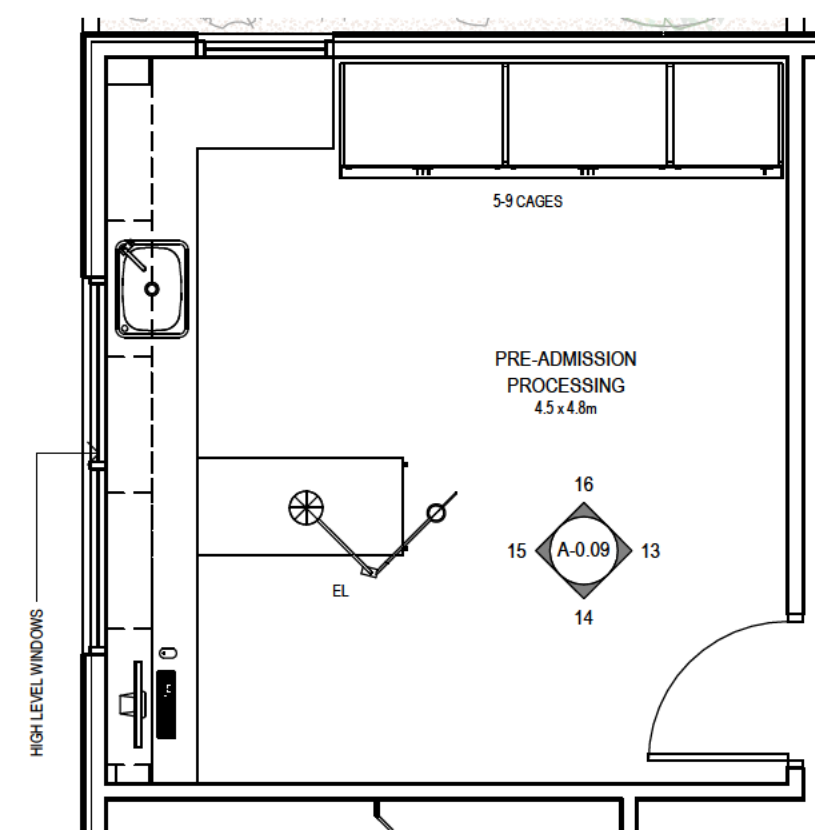

C PRE-ADMISSION PROCESSING
SCALE 1:50

