


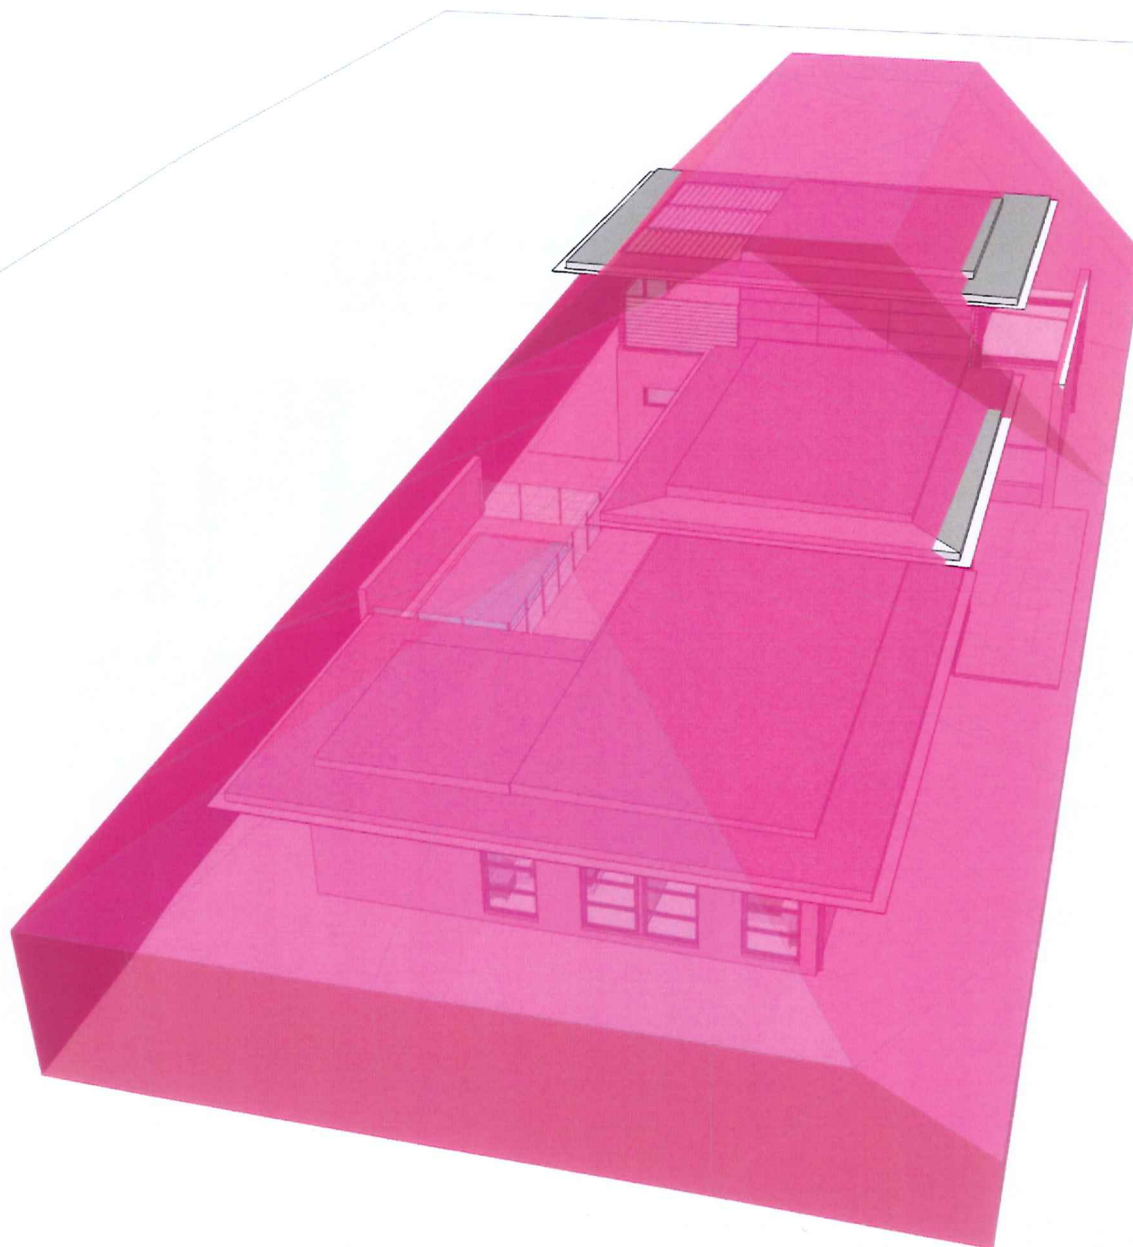

BUILDING ENVELOPE COMPARISONS

PROJECT:

FOR: ACTPLA

LOCATION: CANBERRA


DATE: 27/07/11 SCALE:


PAGE: DA15 TITLE:

EXISTING ENVELOPE

TTA 35 KENNEDY ST. KINGSTON ACT-02 6232 6311-www.ttarchitecture.com.au

TT ARCHITECTURE

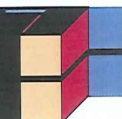

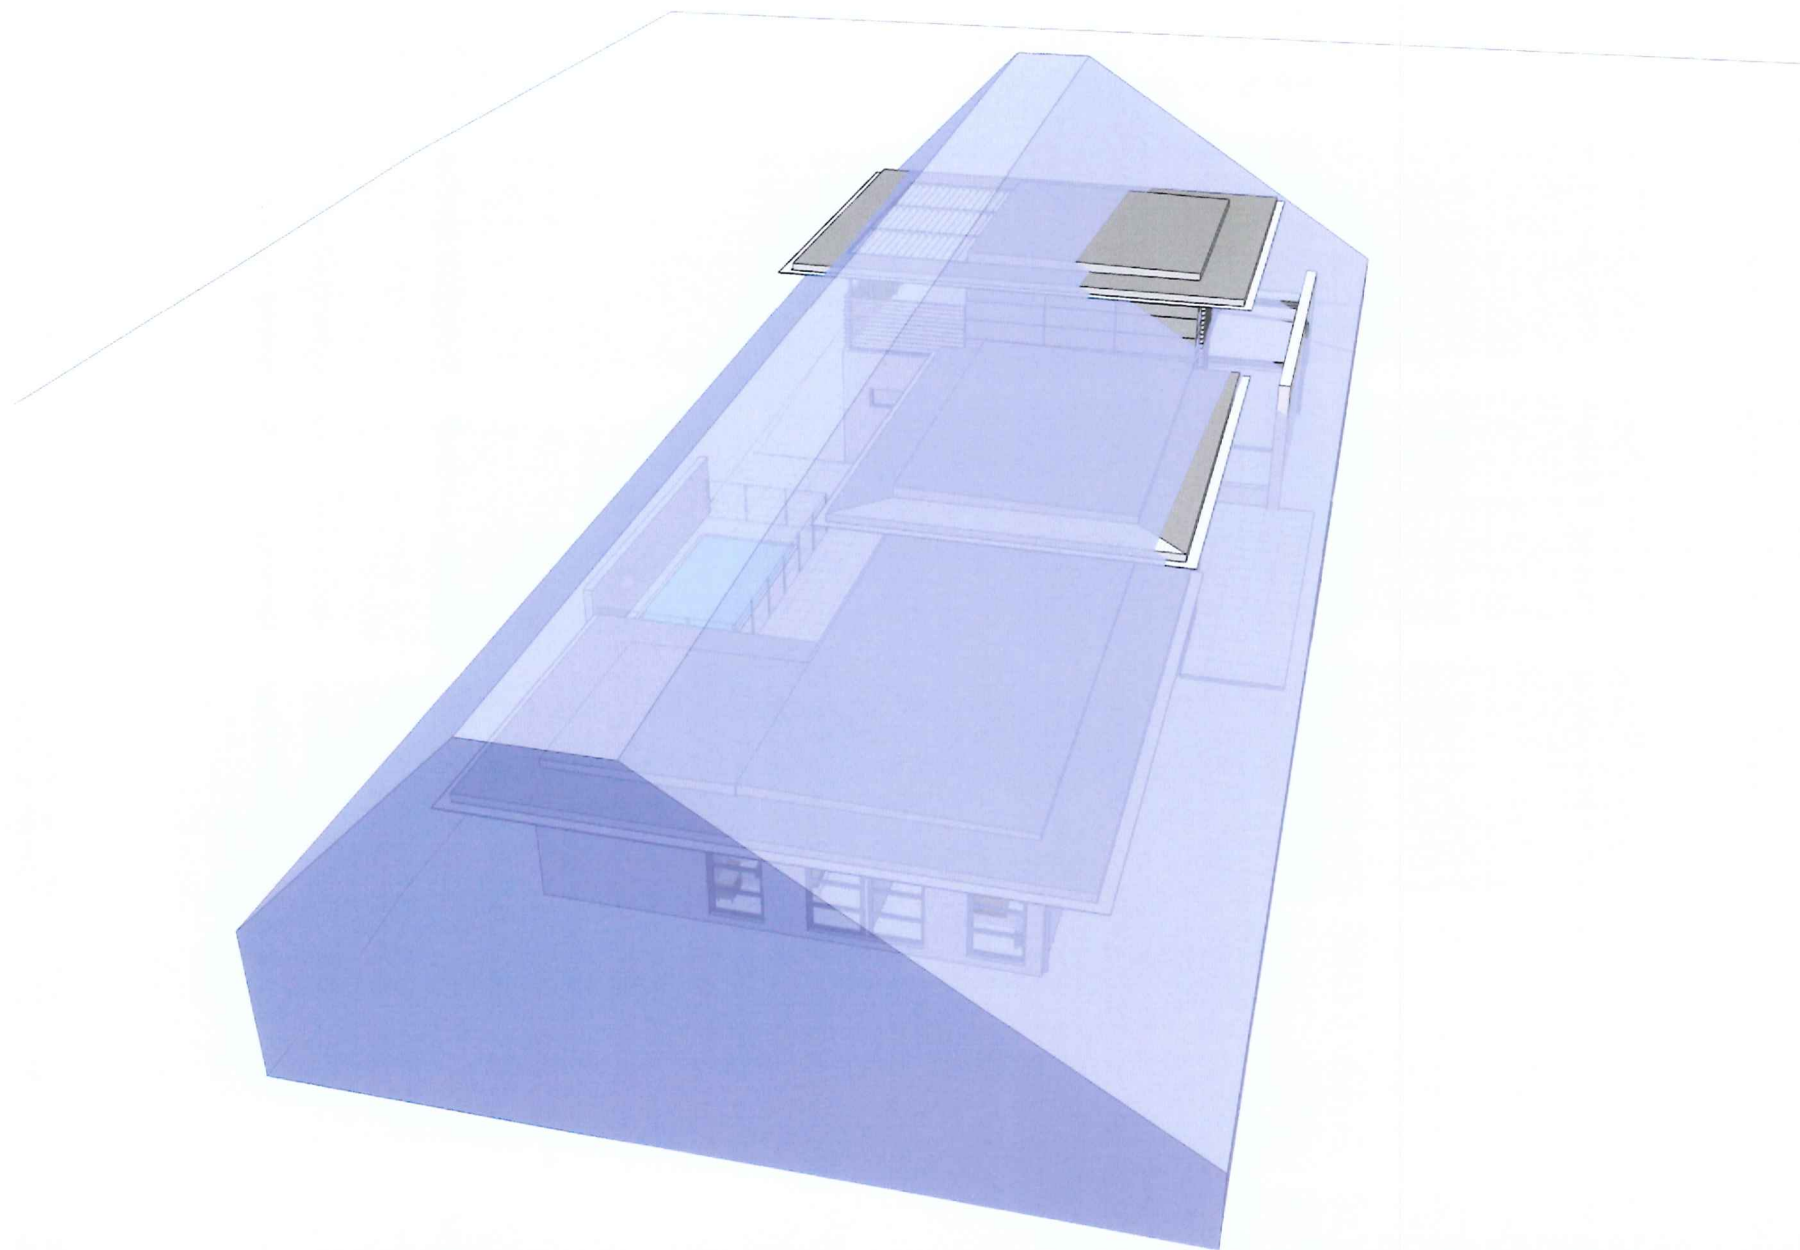



elo

BUILDING ENVELOPE COMPARISONS

PROJECT: - FOR: ACTPLA LOCATION: CANBERRA DATE: 27/07/11 SCALE: PAGE: DA16 TITLE: ENVELOPE 32° TTA 35 KENNEDY ST. KINGSTON ACT-02 6232 6311-www.ttarchitecture.com.au

TT ARCHITECTURE

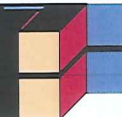

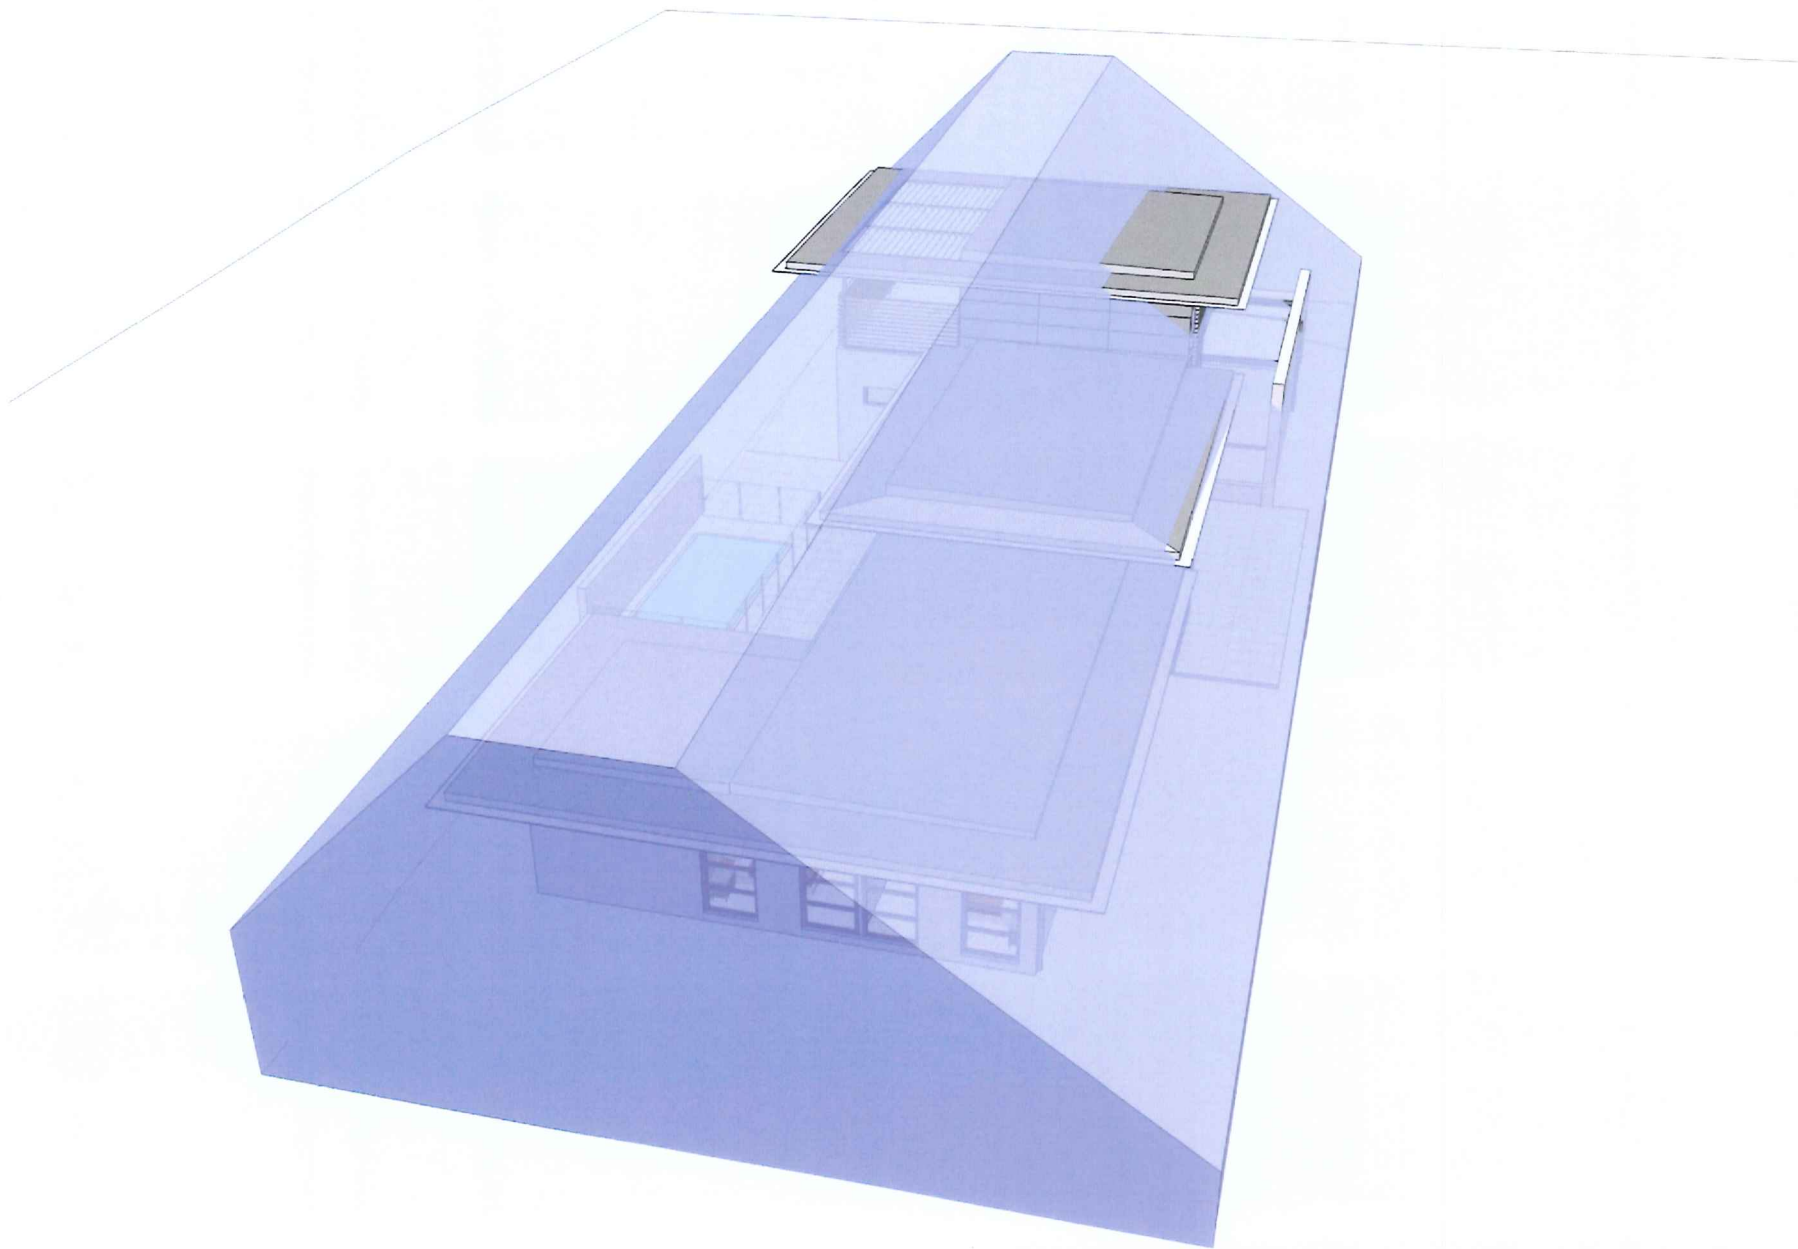

BUILDING ENVELOPE COMPARISONS

PROJECT:

FOR: ACTPLA

LOCATION: CANBERRA


DATE: 27/07/11 SCALE:


PAGE: DA17 TITLE:

ENVELOPE 35"

TTA 35 KENNEDY ST. KINGSTON ACT-02 6232 6311-www.ttarchitecture.com.au

TT ARCHITECTURE

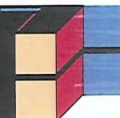

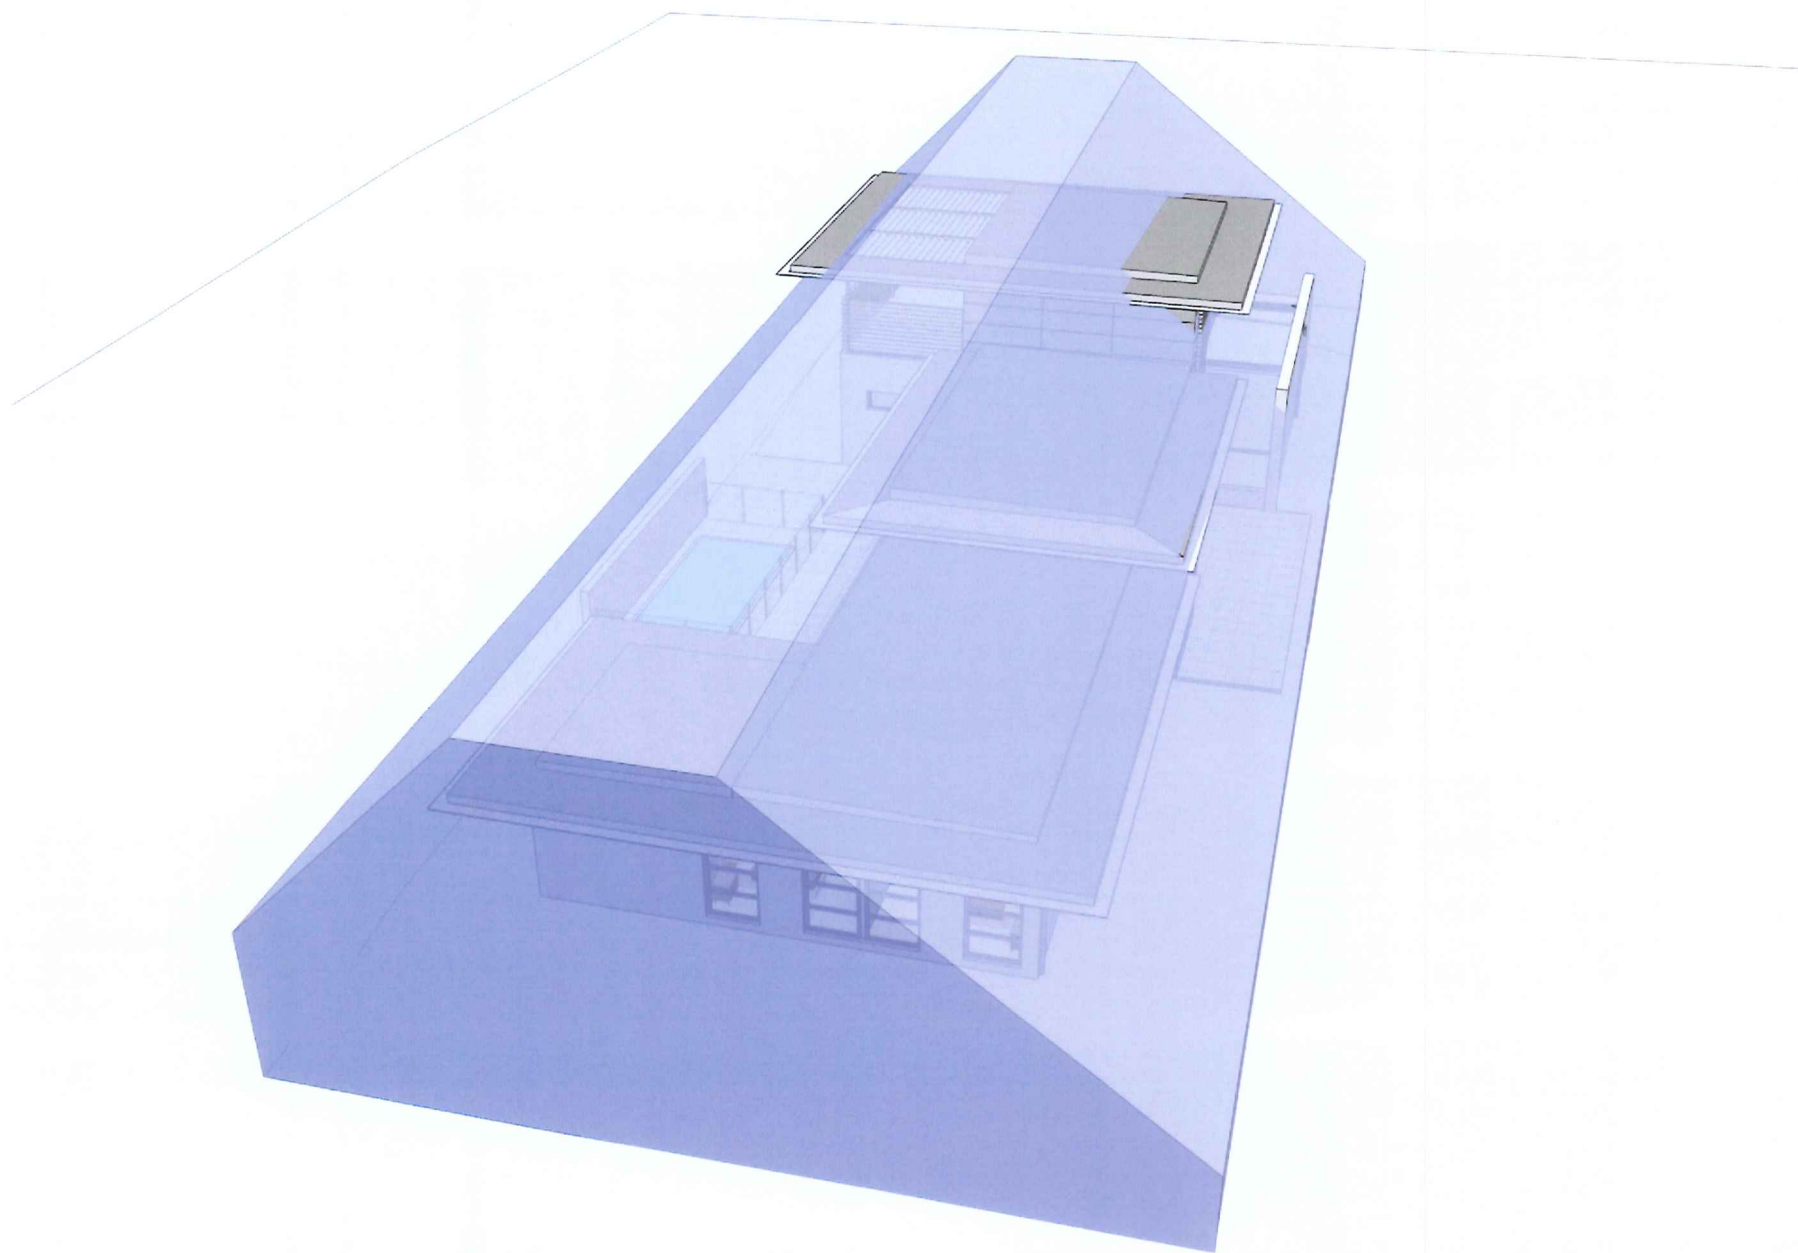

BUILDING ENVELOPE COMPARISONS

PROJECT:

FOR: ACTPLA

LOCATION: CANBERRA


DATE: 27/07/11 SCALE:


PAGE: DA18 TITLE:

ENVELOPE 37°

TTA 35 KENNEDY ST. KINGSTON ACT-02 6232 6311-www.ttarchitecture.com.au

TT ARCHITECTURE

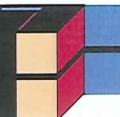

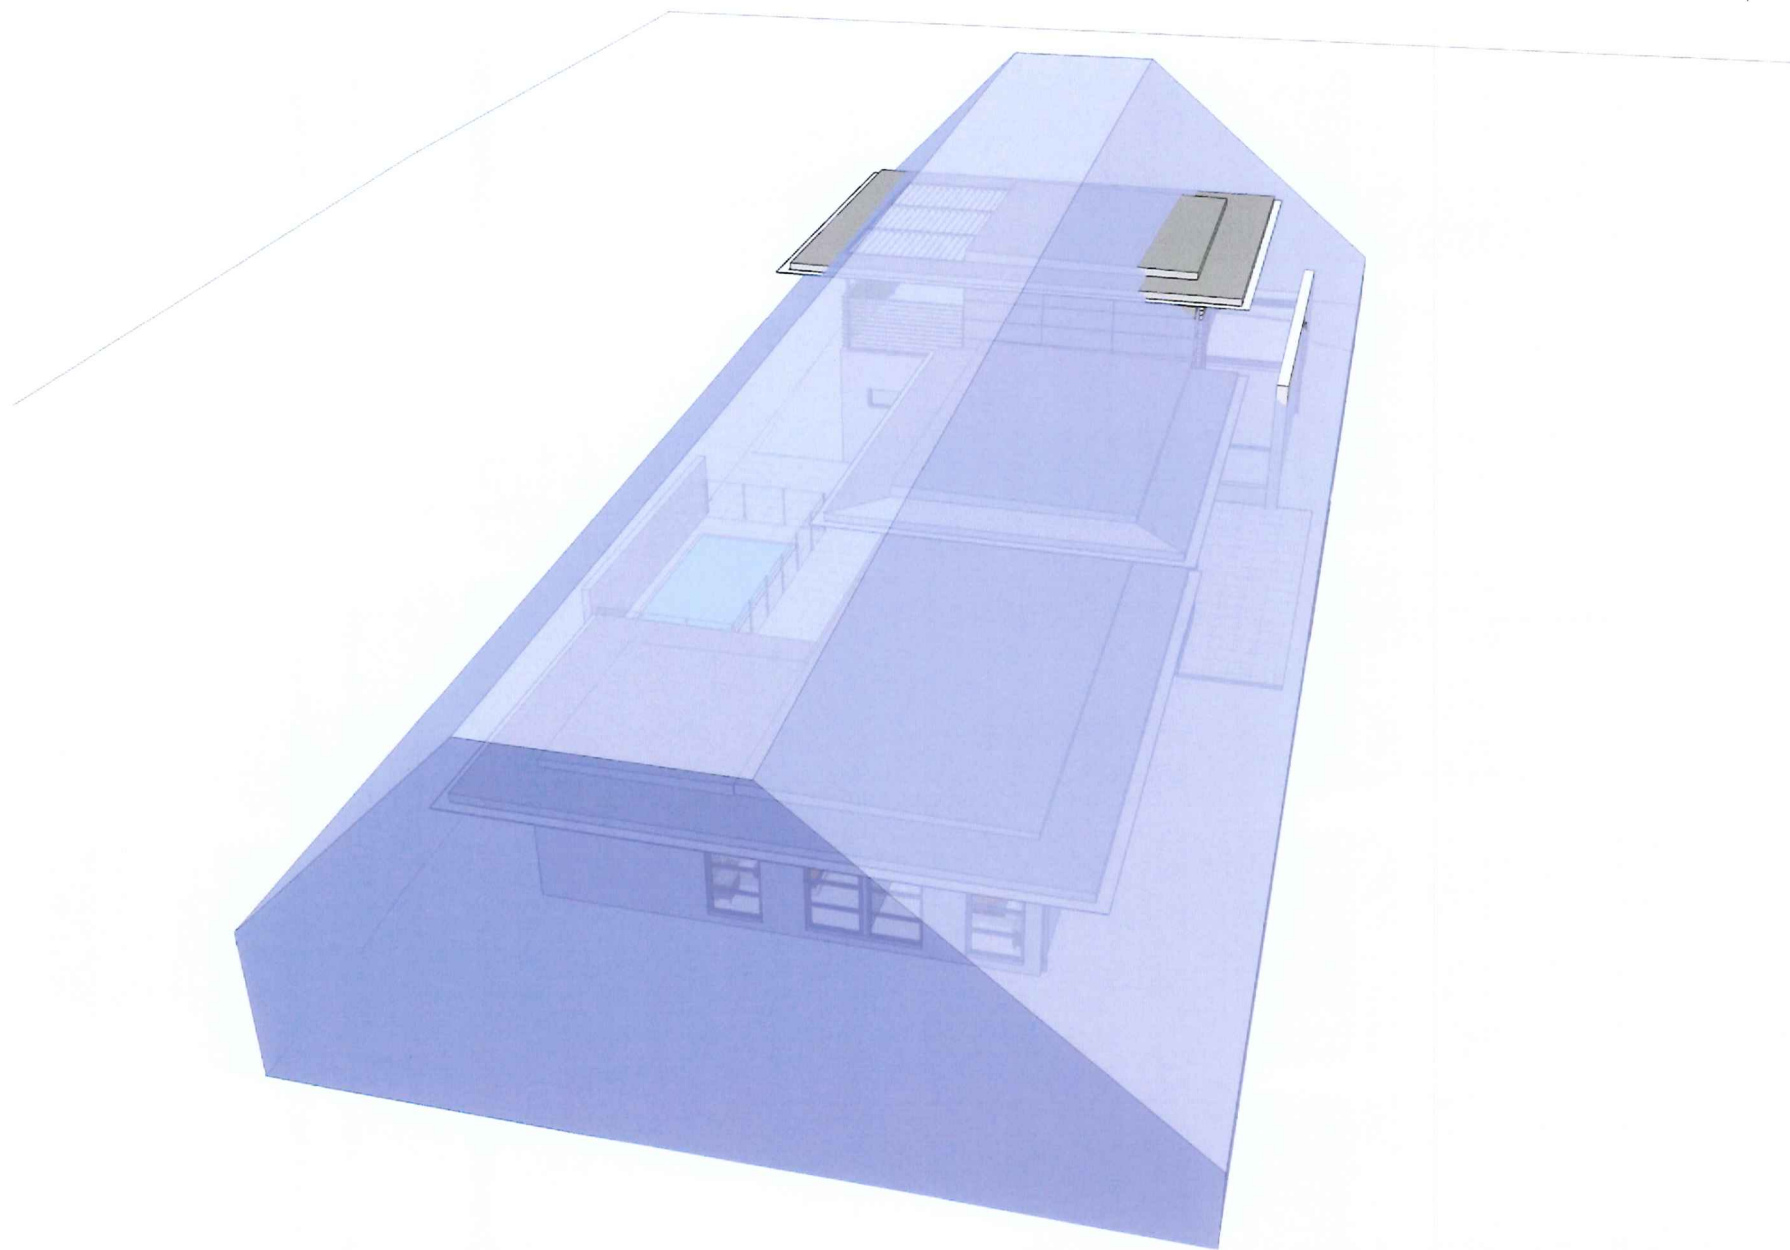

BUILDING ENVELOPE COMPARISONS

PROJECT:

FOR: ACTPLA

LOCATION: CANBERRA


DATE: 27/07/11 SCALE:


PAGE: DA19 TITLE:

ENVELOPE 39°

TTA 35 KENNEDY ST. KINGSTON ACT-02 6232 6311-www.ttarchitecture.com.au

TT ARCHITECTURE

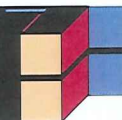

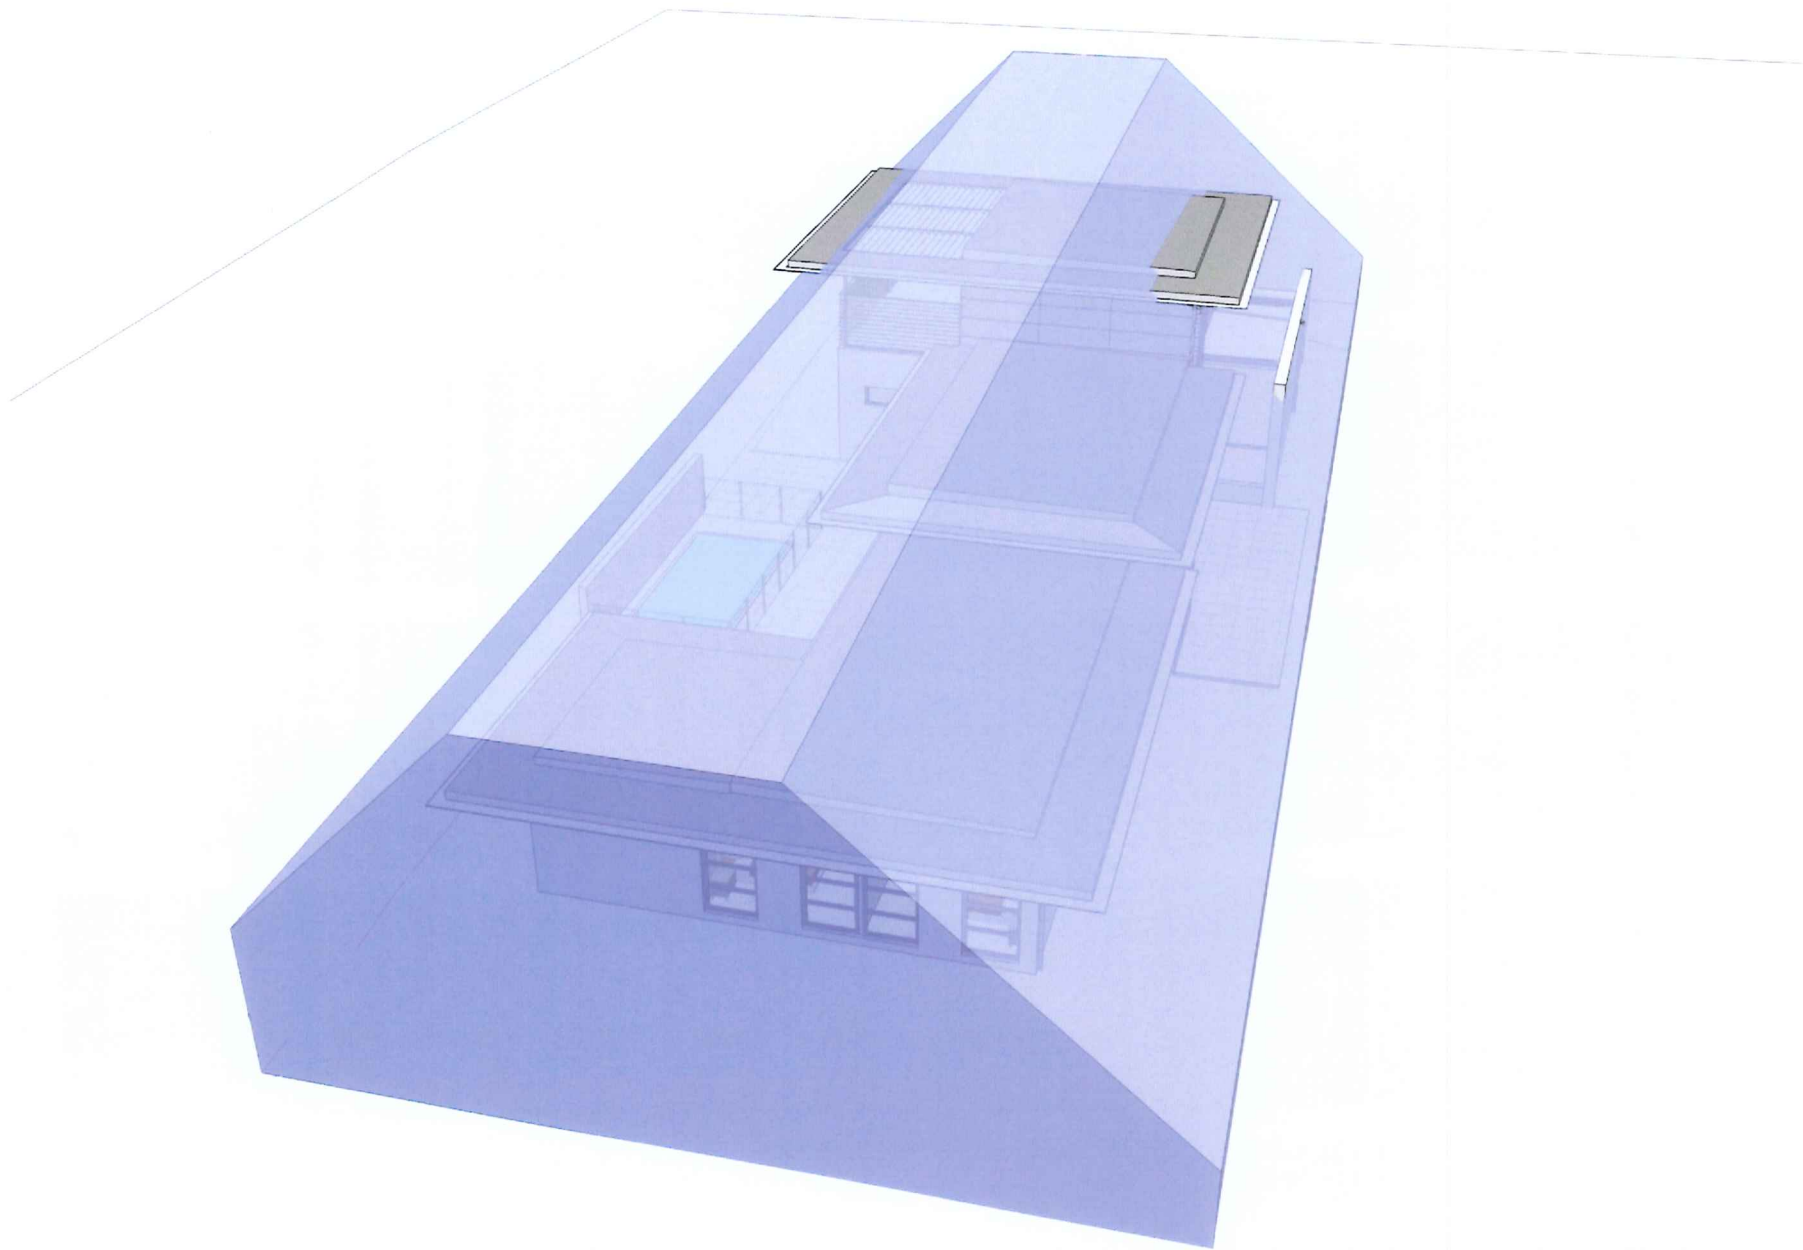

BUILDING ENVELOPE COMPARISONS

PROJECT:

FOR: ACTPLA

LOCATION: CANBERRA


DATE: 27/07/11 SCALE:

PAGE: DA20 TITLE:

ENVELOPE 41°


TTA 35 KENNEDY ST. KINGSTON ACT-02 6232 6311-www.ttarchitecture.com.au

TT ARCHITECTURE

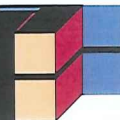


RZ4 - SOCIAL HOUSING


BLOCK 1 SECTION 13, BRADDON

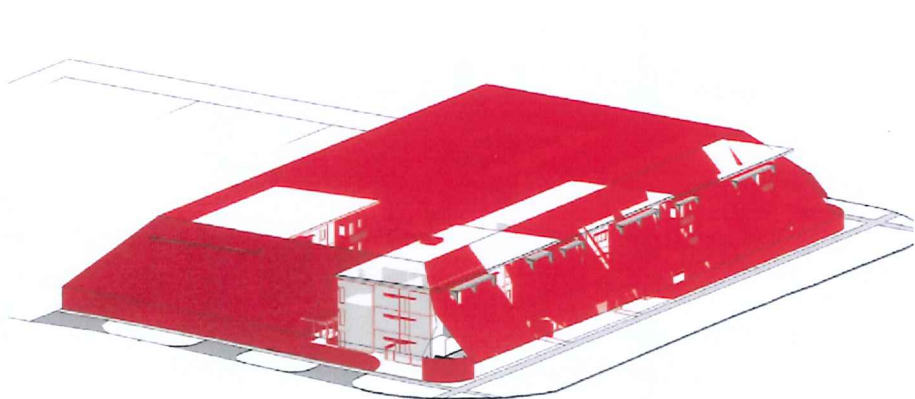

PROPOSED ENVELOPE - VIEW 1

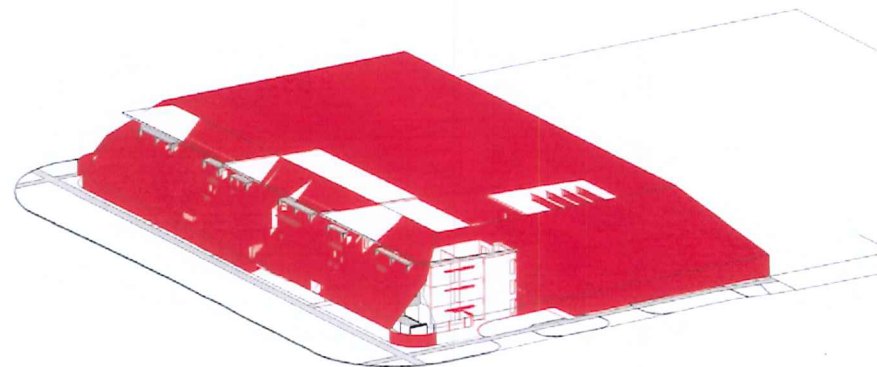

PROPOSED ENVELOPE - VIEW 2

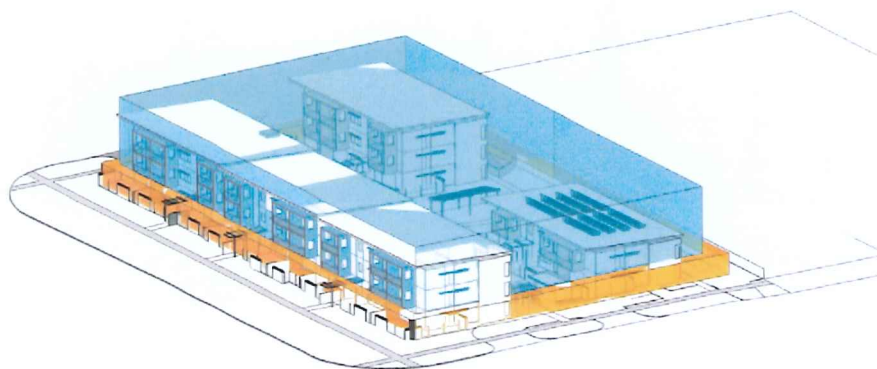

PROPOSED SETBACKS - VIEW 1



PROPOSED SETBACKS - VIEW 2



DRAWING
SK01

REV
1

DATE
29-07-11


SCALE
NTS

TITLE
BUILDING ENVELOPE COMPARISON


AMC
DESIGN + MANAGEMENT

CZ5 - MULTI UNIT DEVELOPMENT


BLOCK 5 SECTION 91, BRUCE

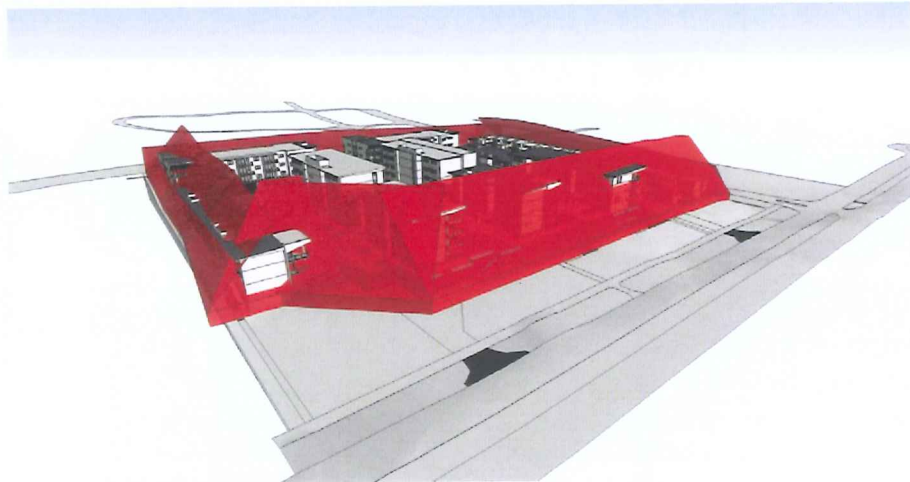

PROPOSED ENVELOPE - VIEW 1

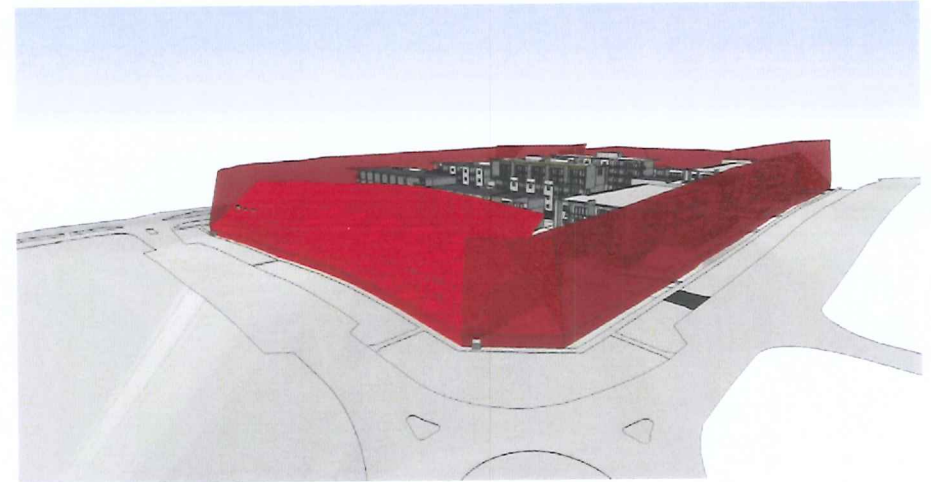

PROPOSED ENVELOPE - VIEW 2

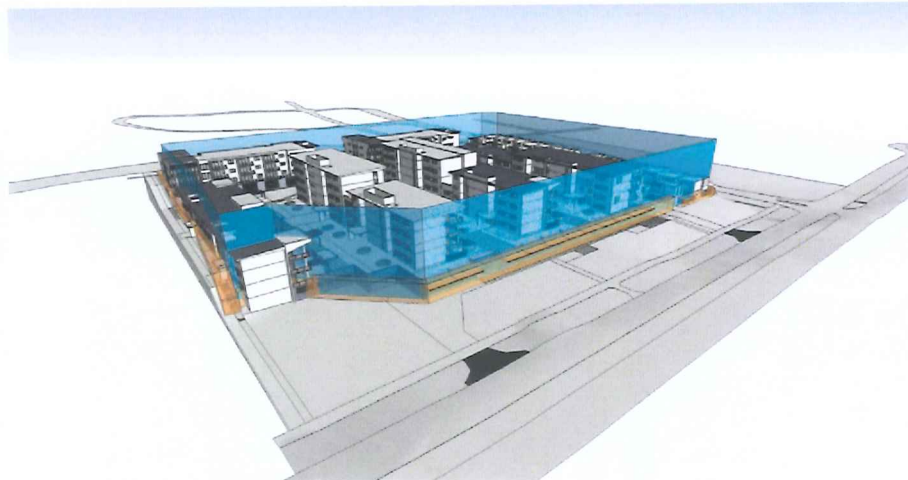

PROPOSED SETBACKS - VIEW 1



PROPOSED SETBACKS - VIEW 2



DRAWING
SK02

REV
1

DATE
29-07-11


SCALE
NTS

TITLE
BUILDING ENVELOPE COMPARISON


AMC
DESIGN + MANAGEMENT

RZ1 - SINGLE DWELLING


BLOCK 18 SECTION 56, NARRABUNDAH

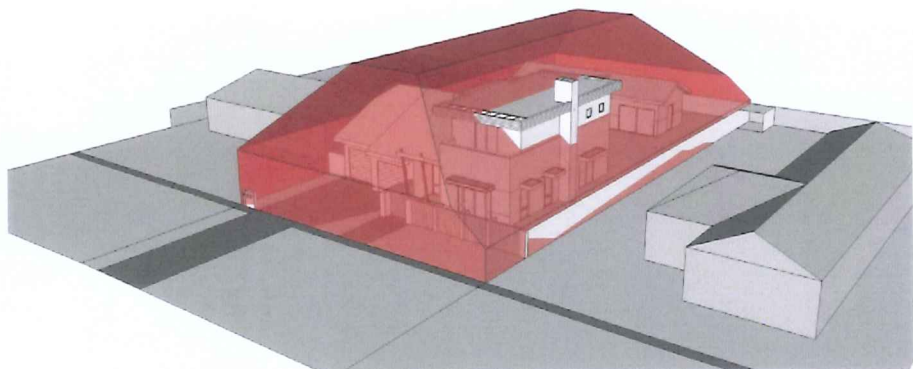


PROPOSED ENVELOPE - VIEW 1

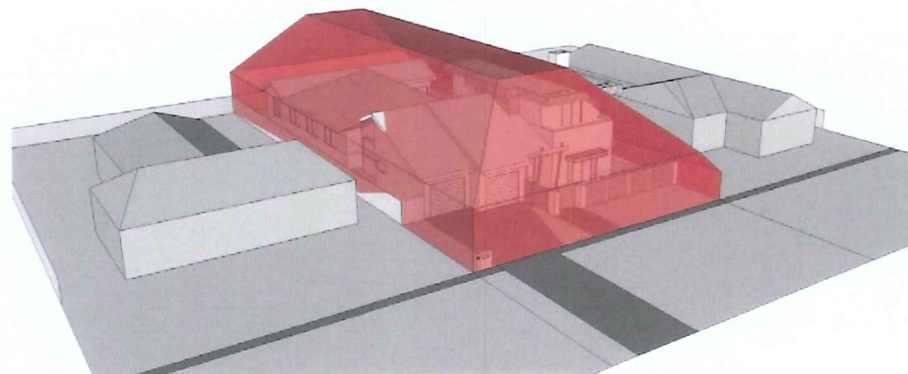

PROPOSED ENVELOPE - VIEW 2

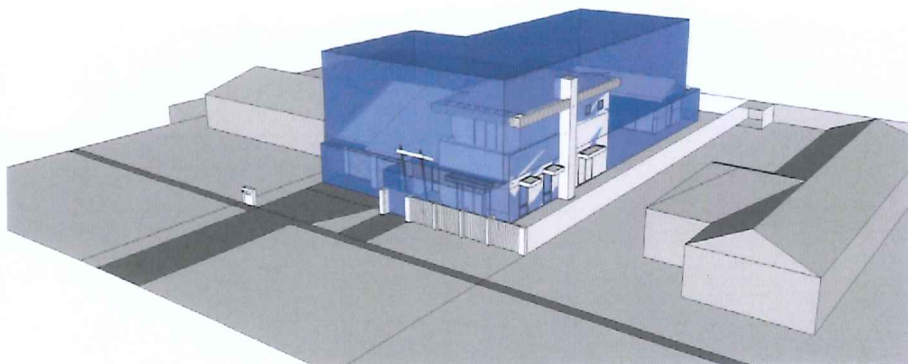

PROPOSED SETBACKS - VIEW 1

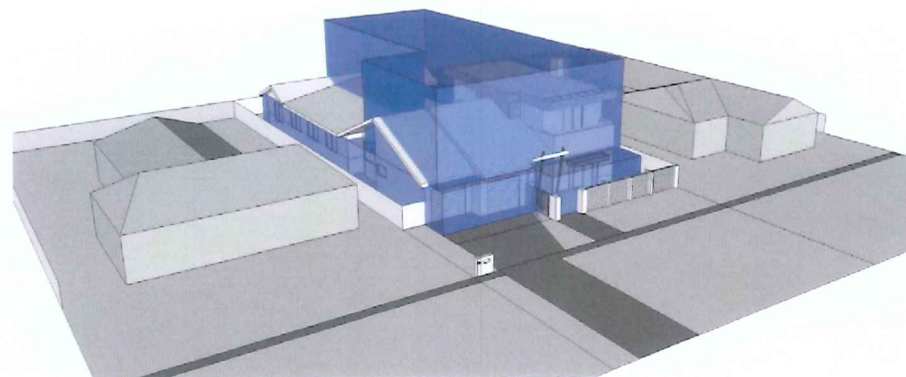

PROPOSED SETBACKS - VIEW 2



DRAWING
SK03


REV
1


DATE
06-09-11


SCALE
NTS


TITLE
BUILDING ENVELOPE COMPARISON


AMC
DESIGN + MANAGEMENT

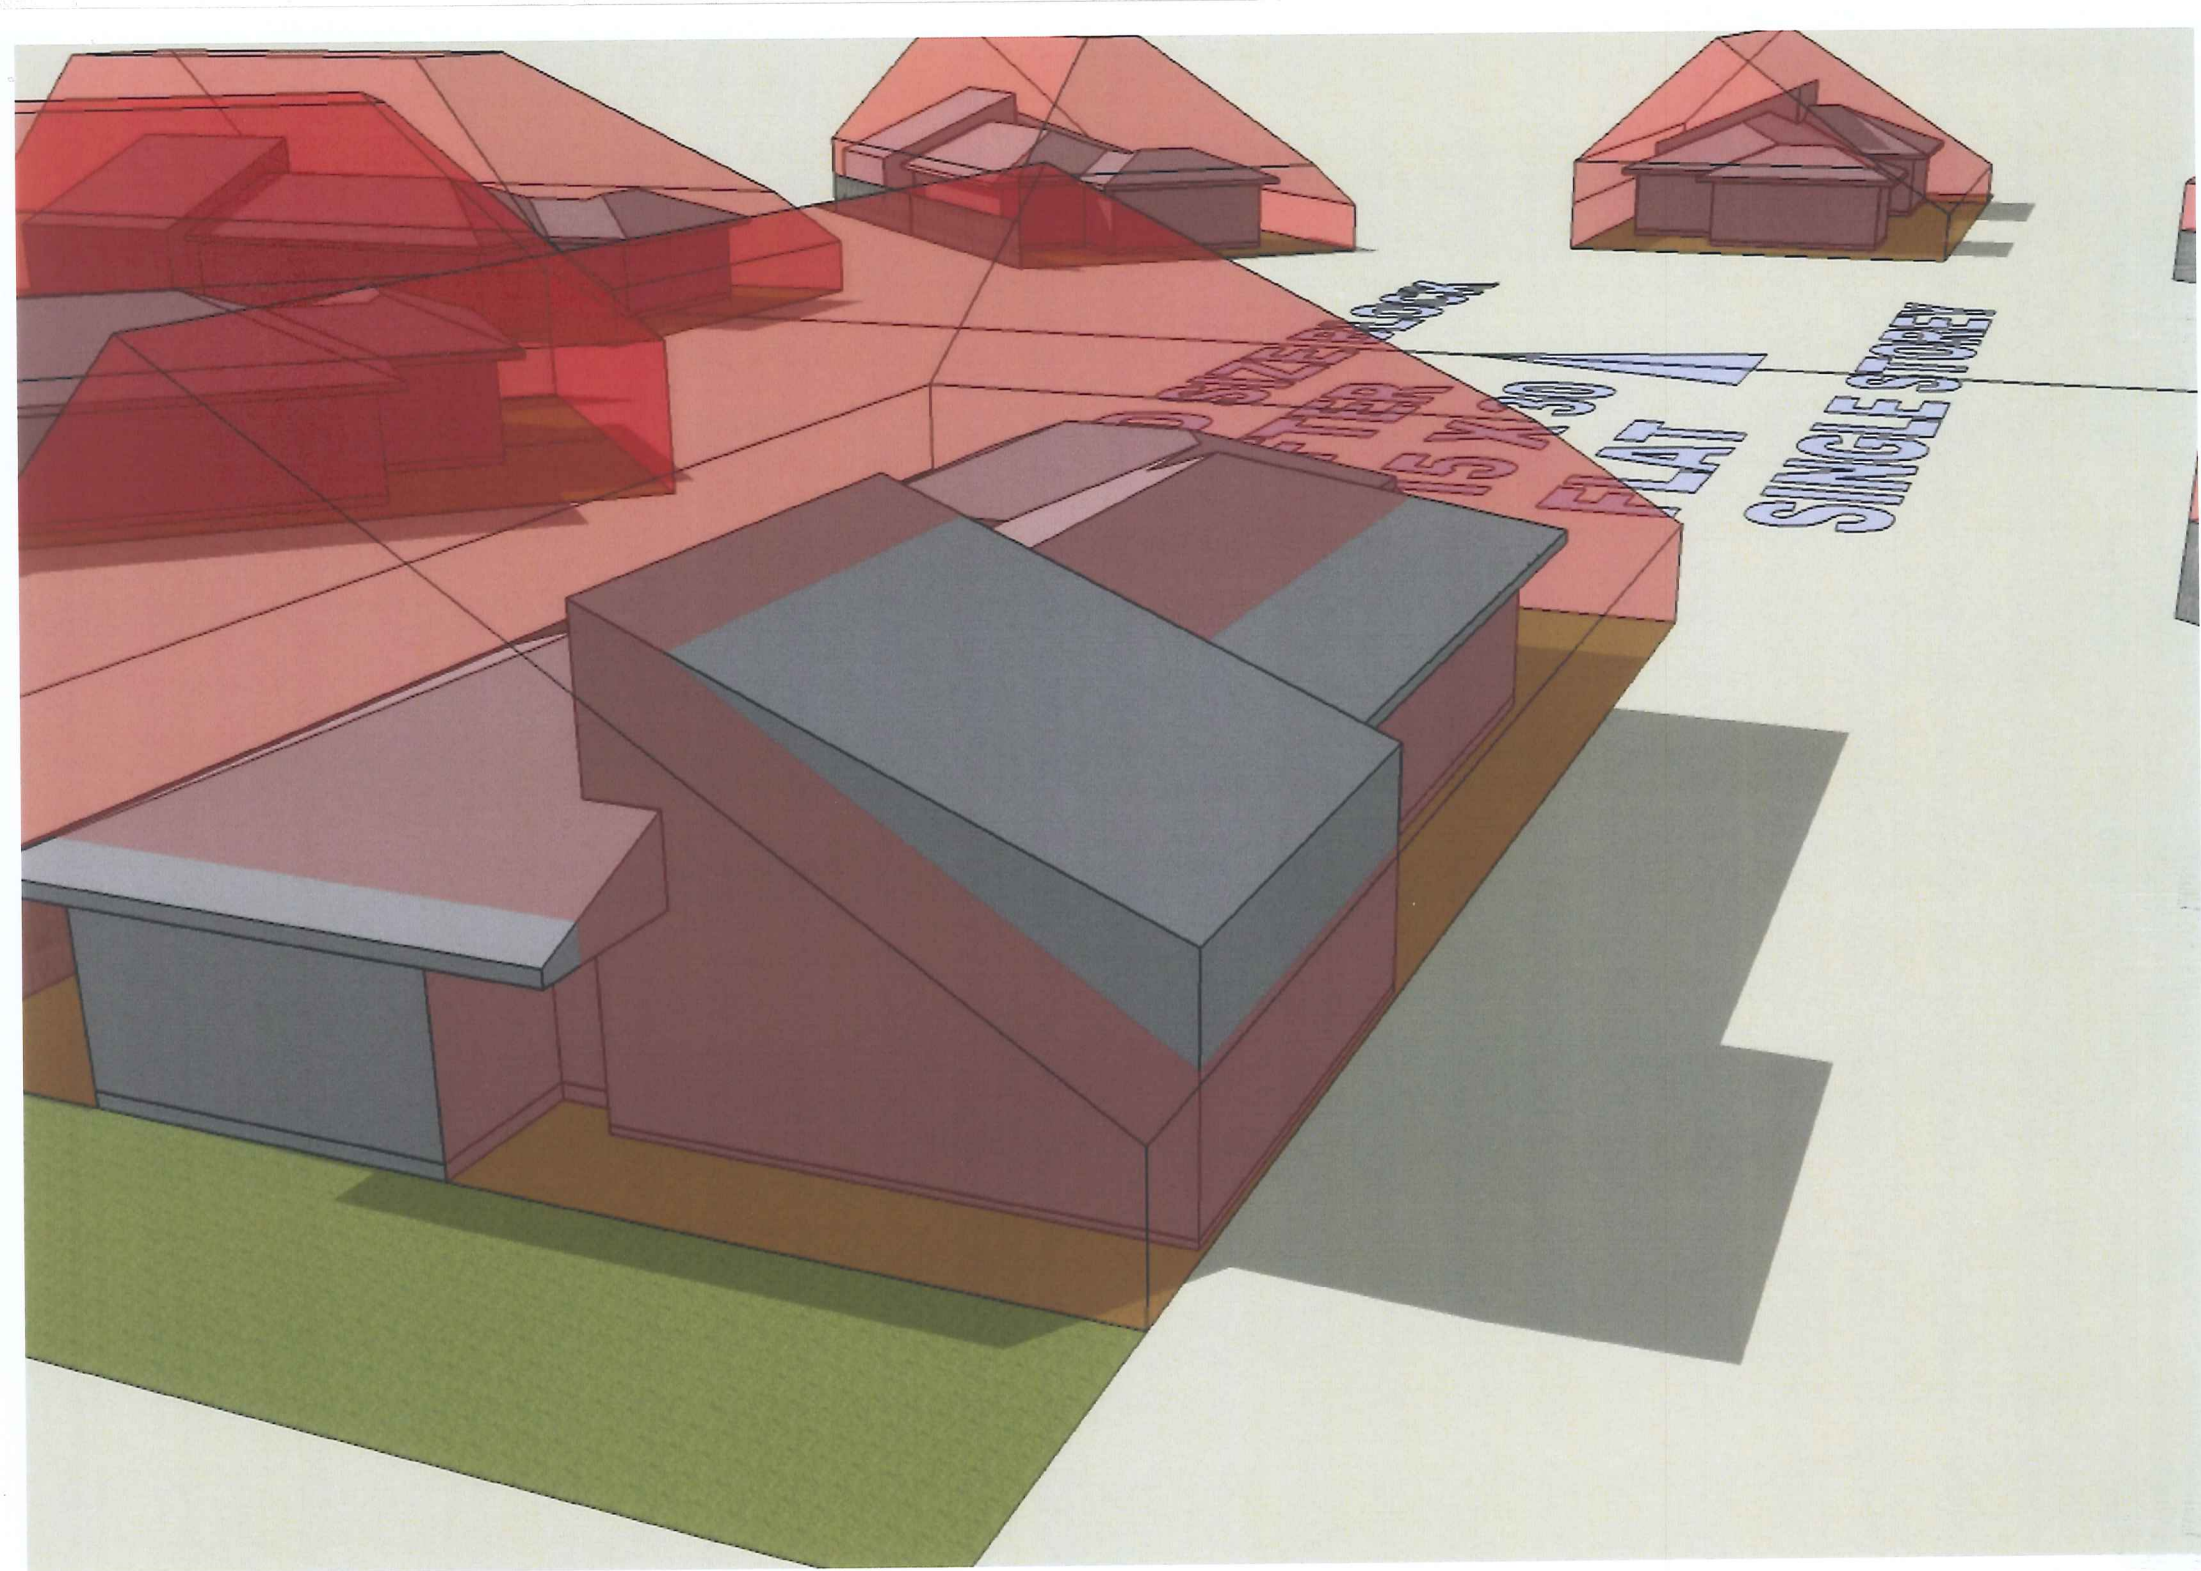


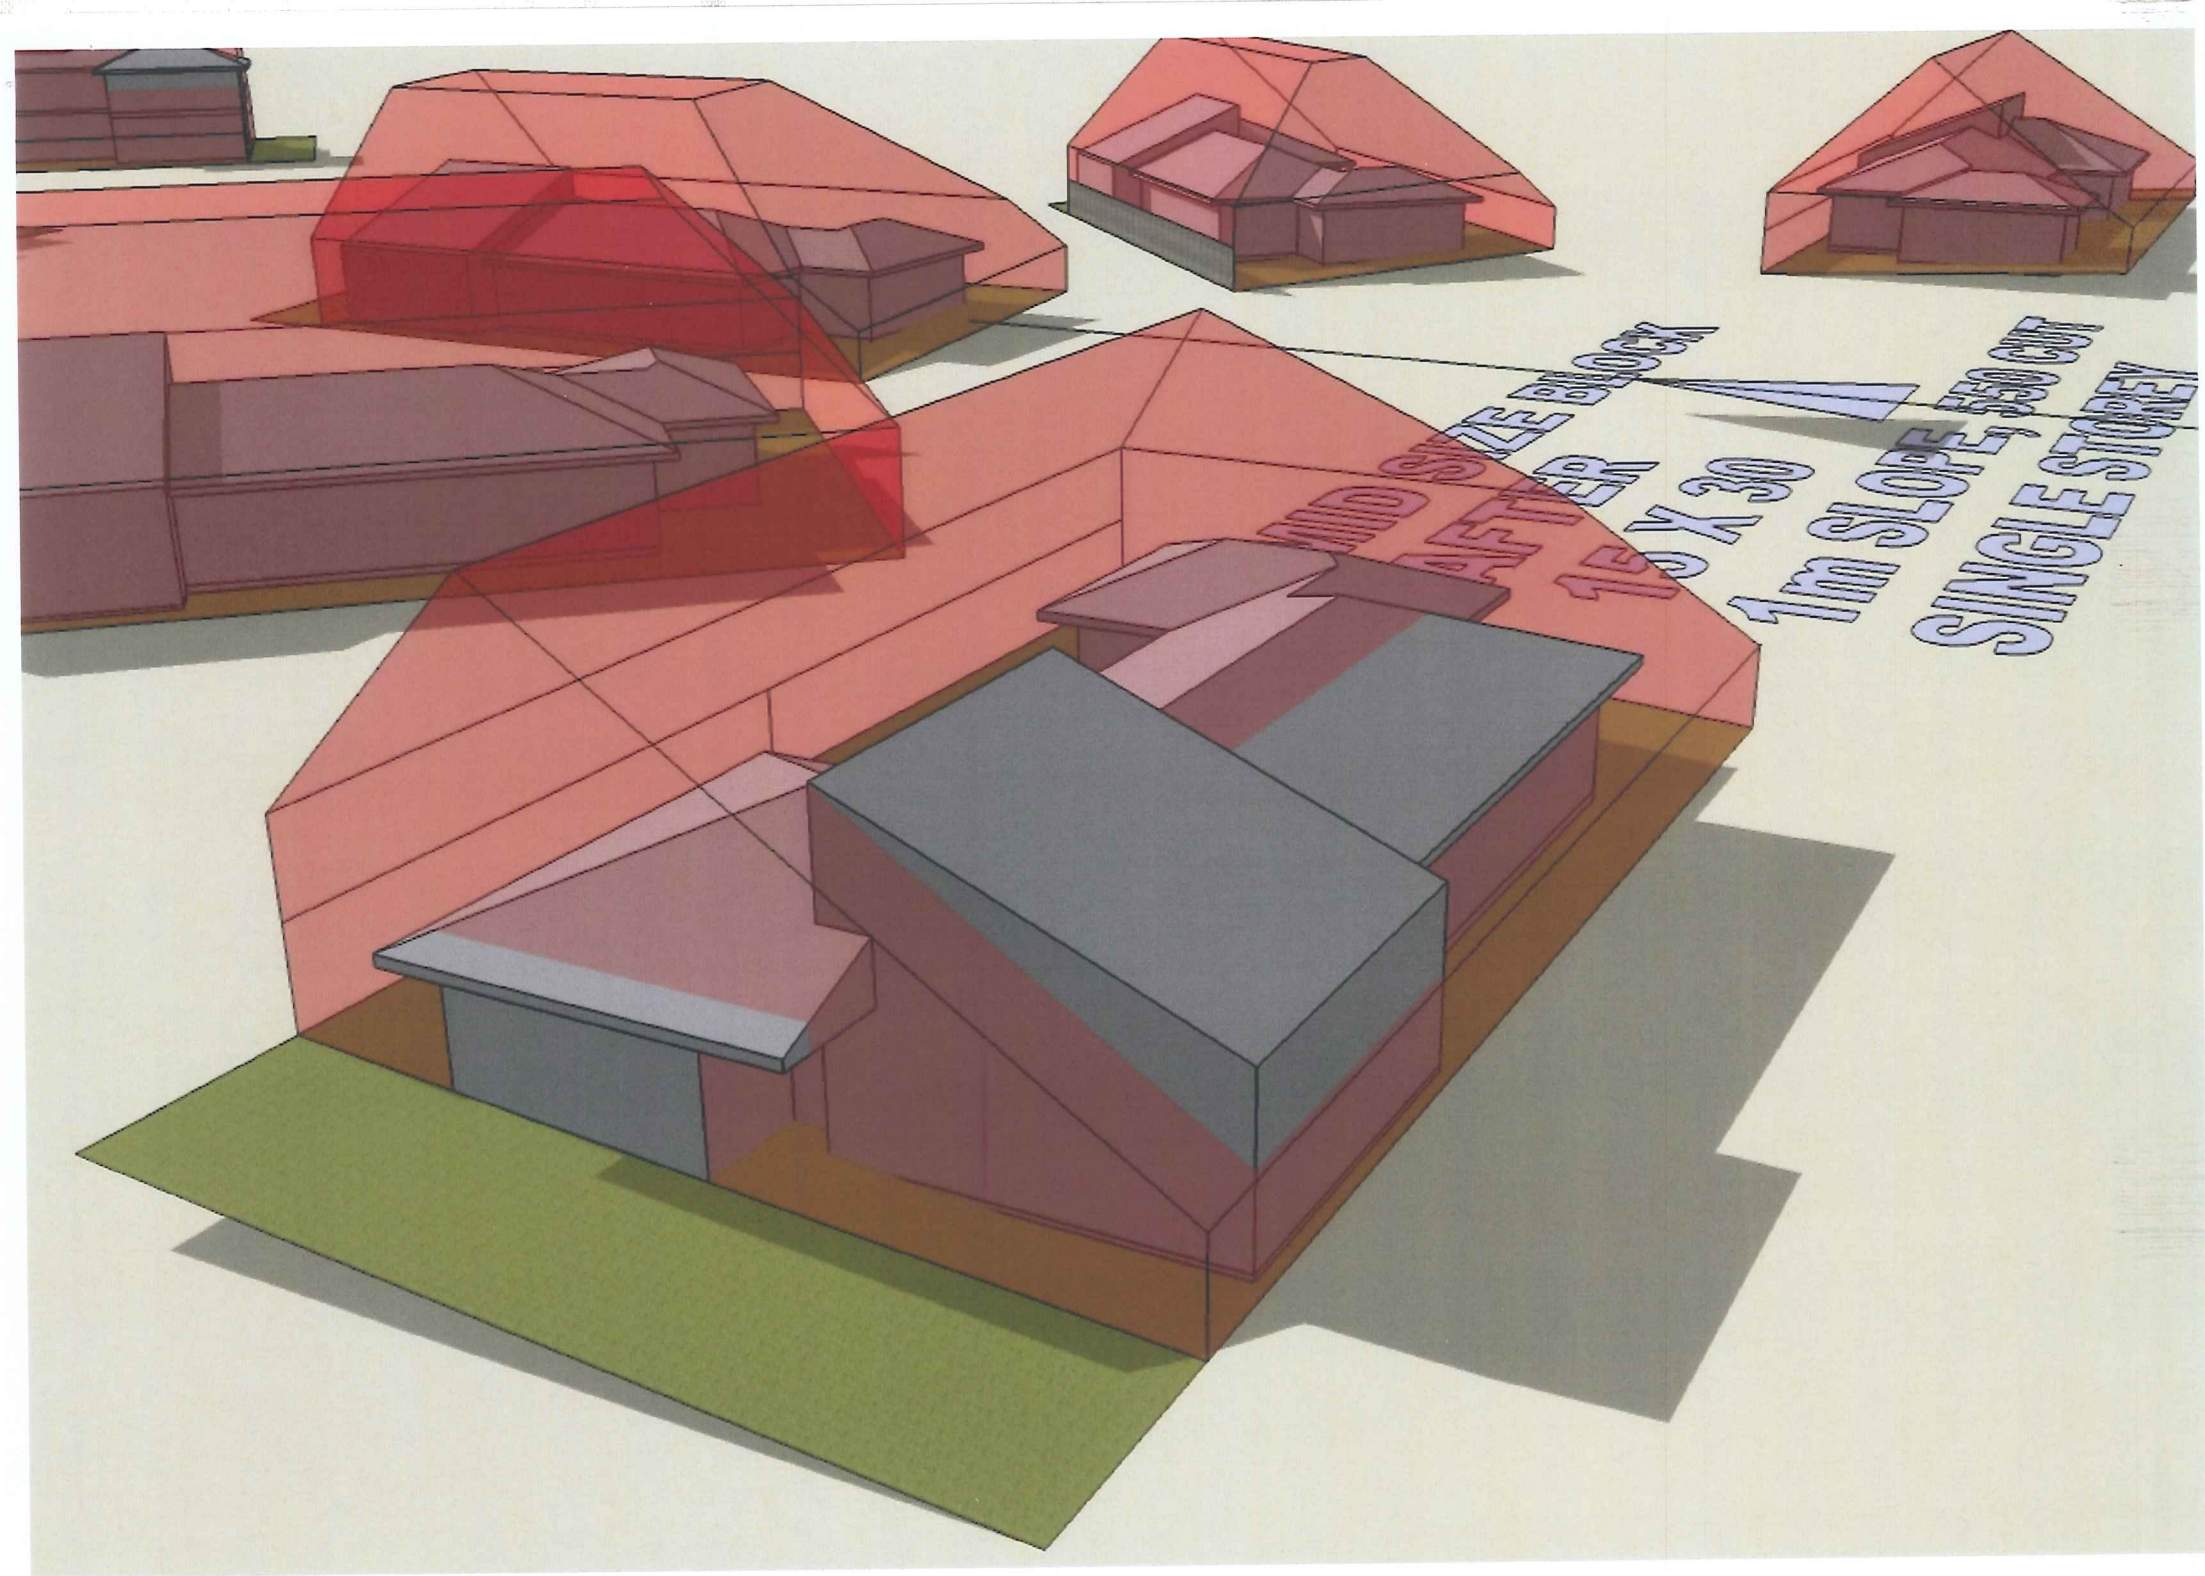


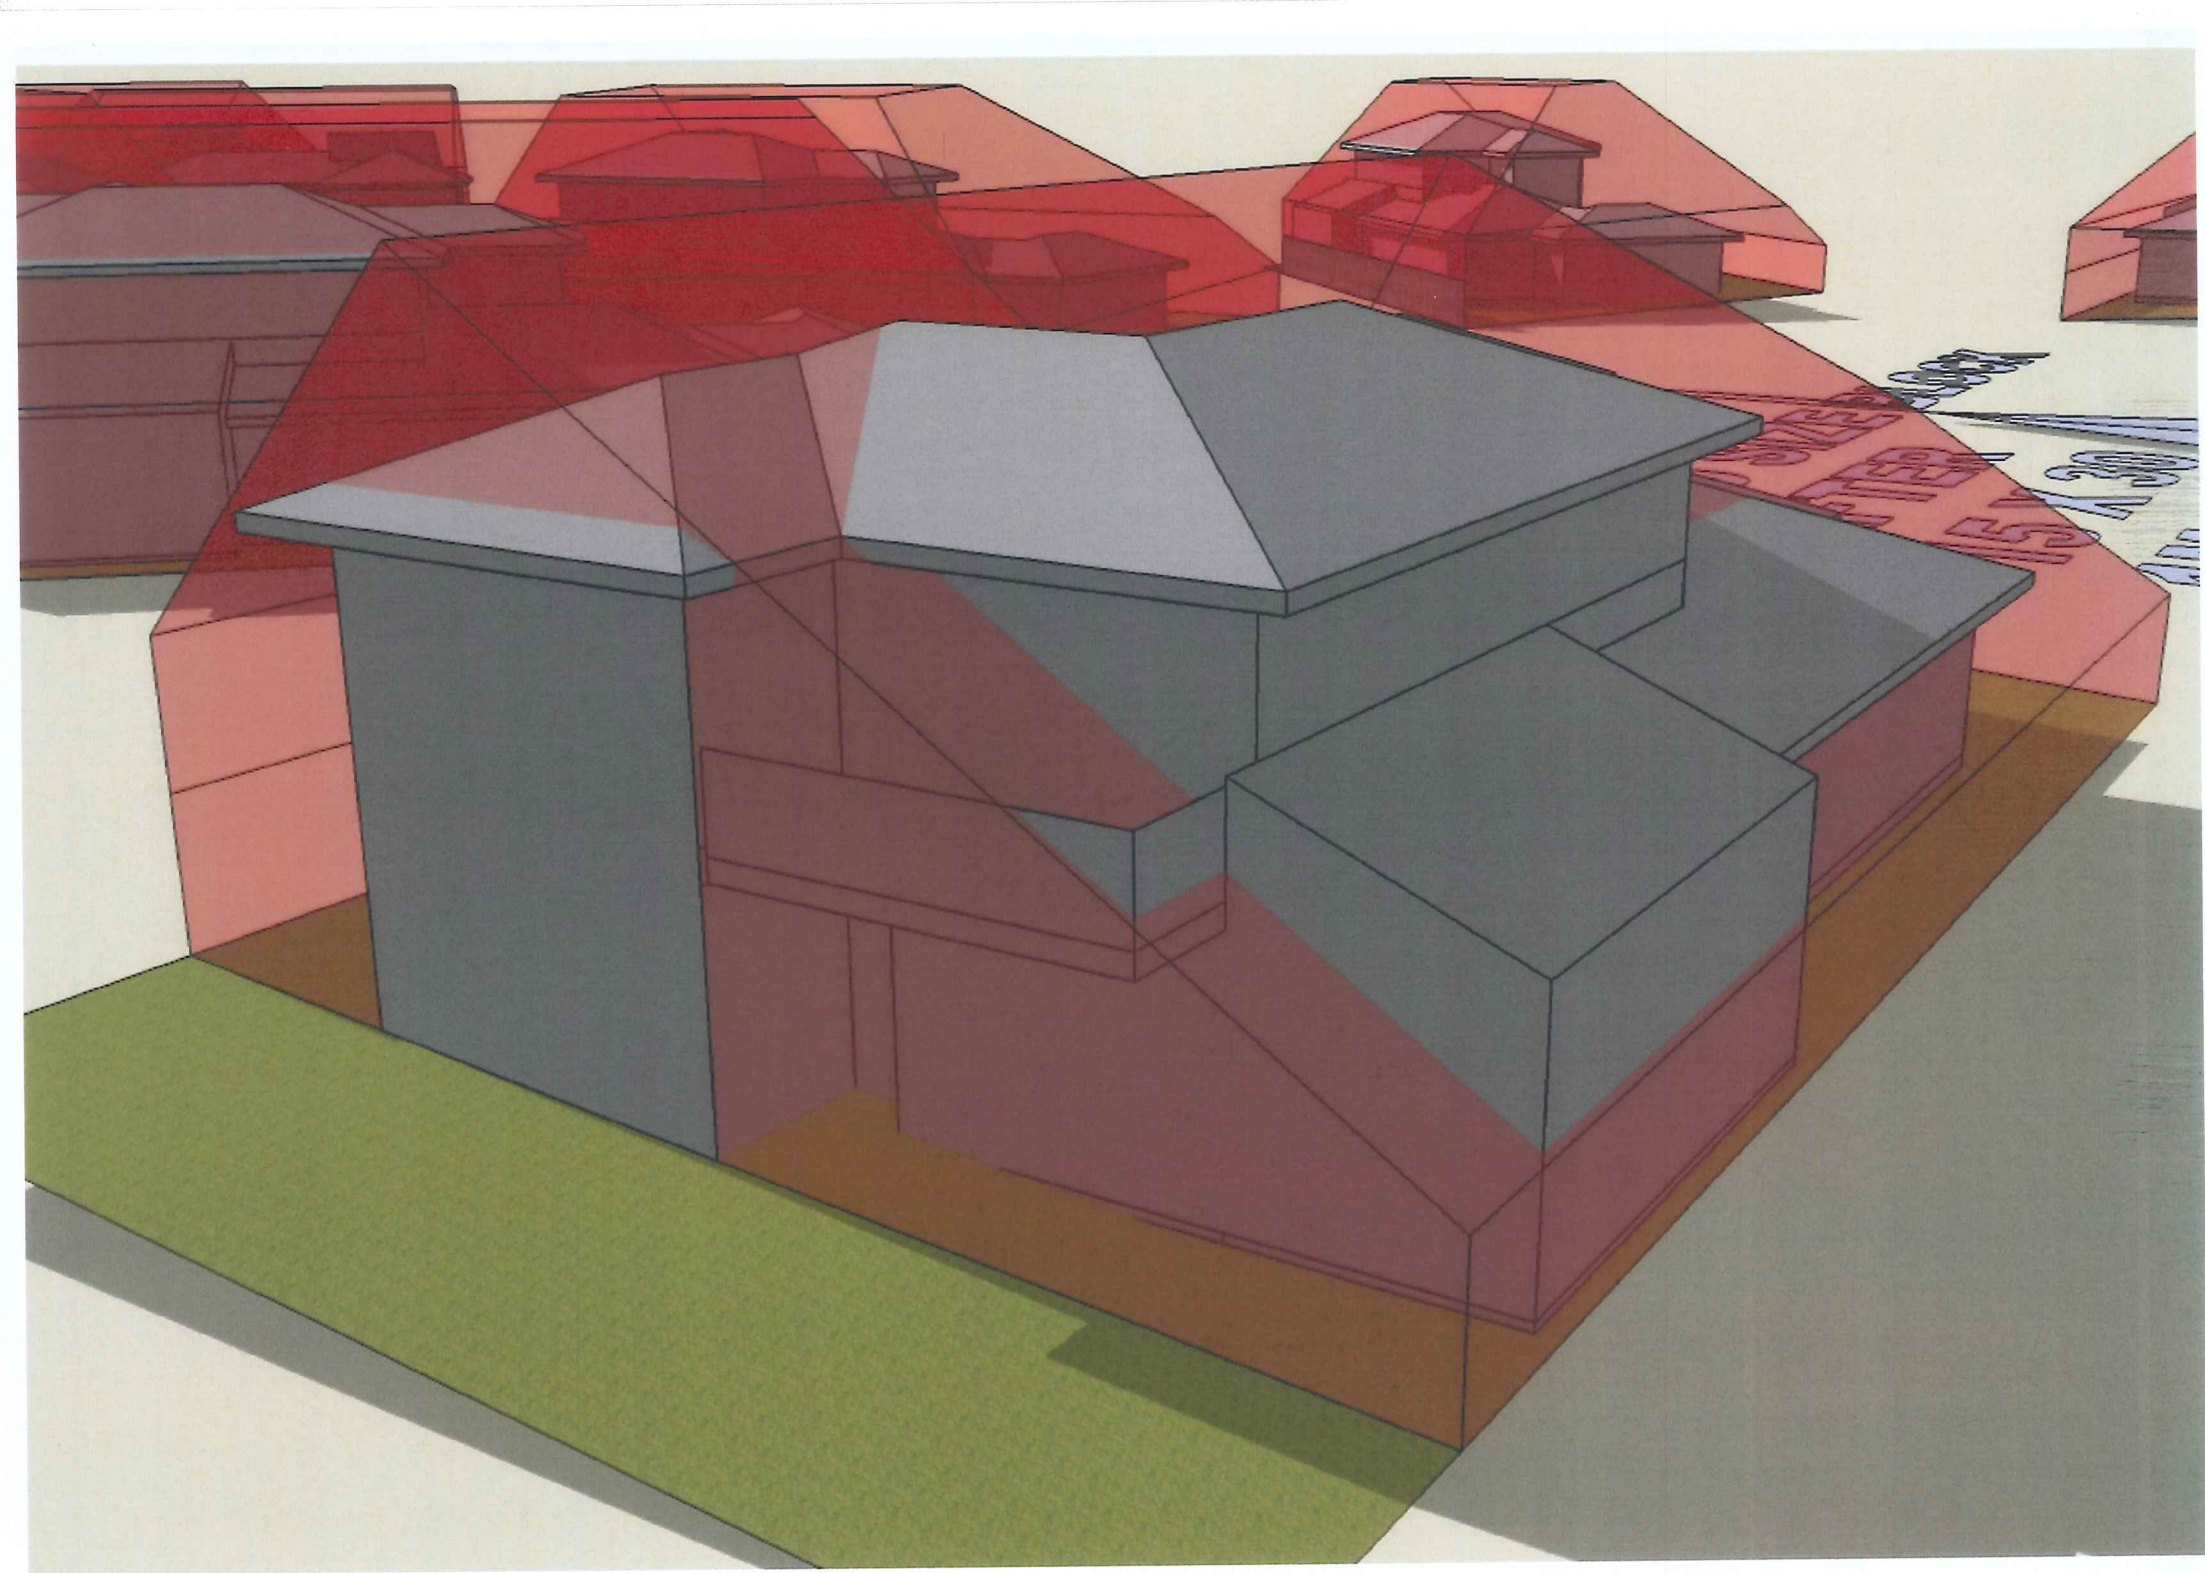







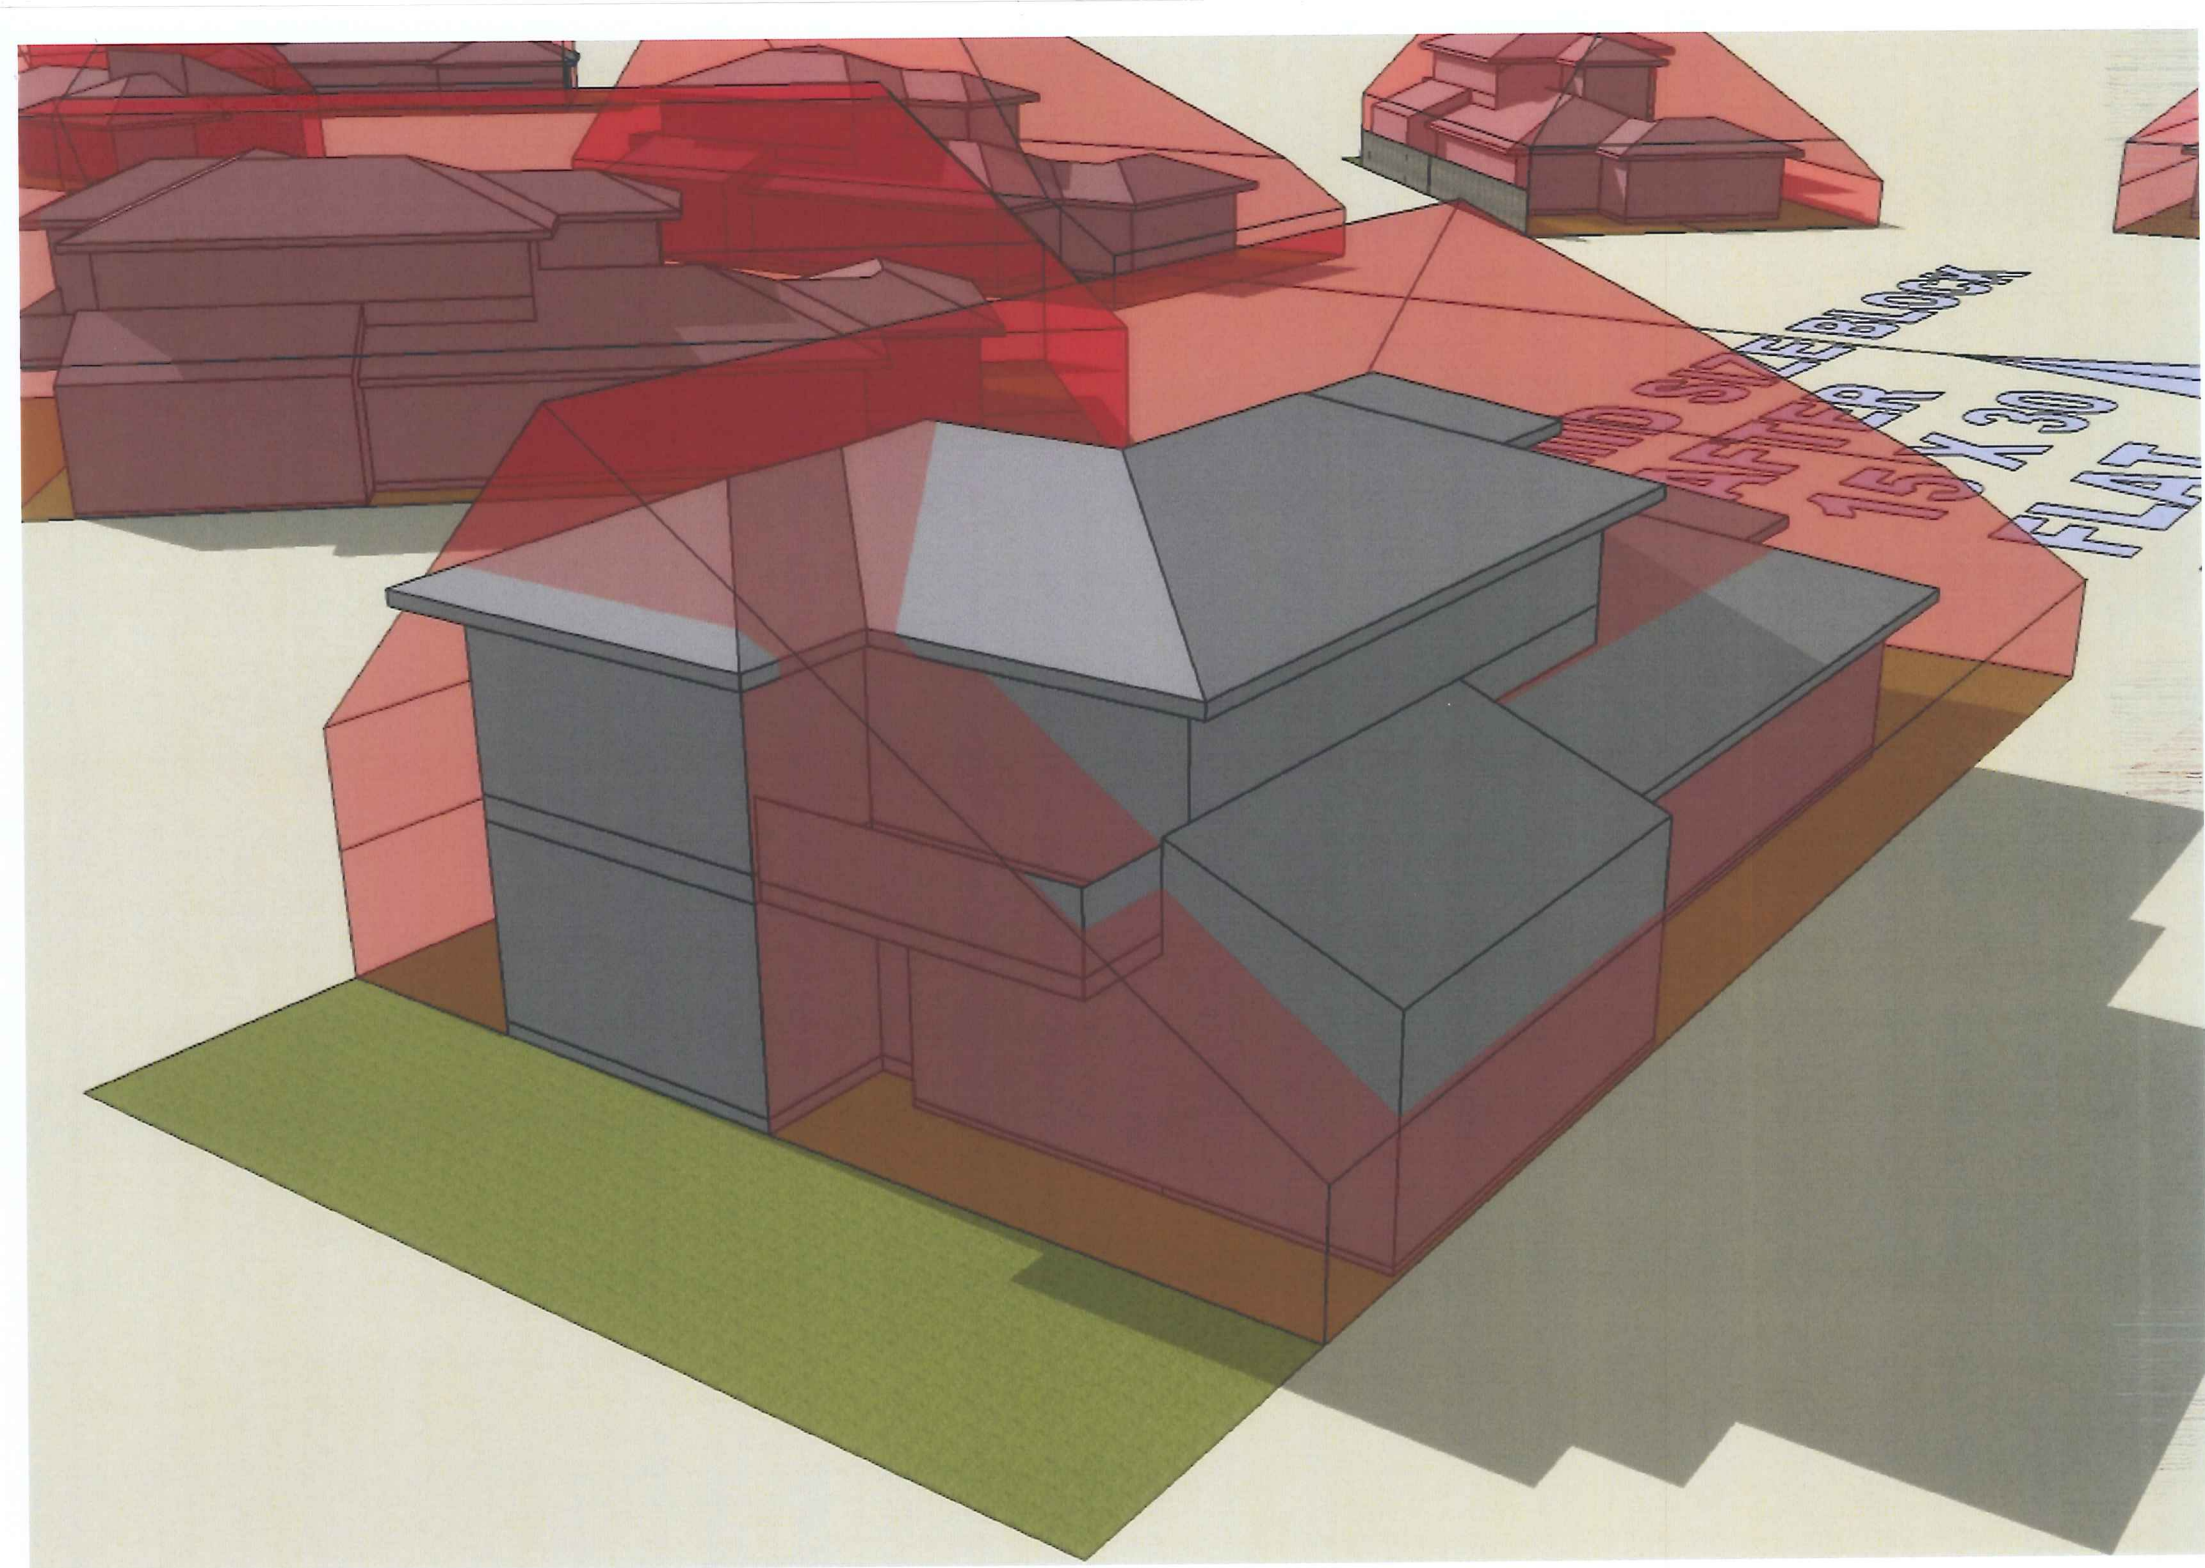


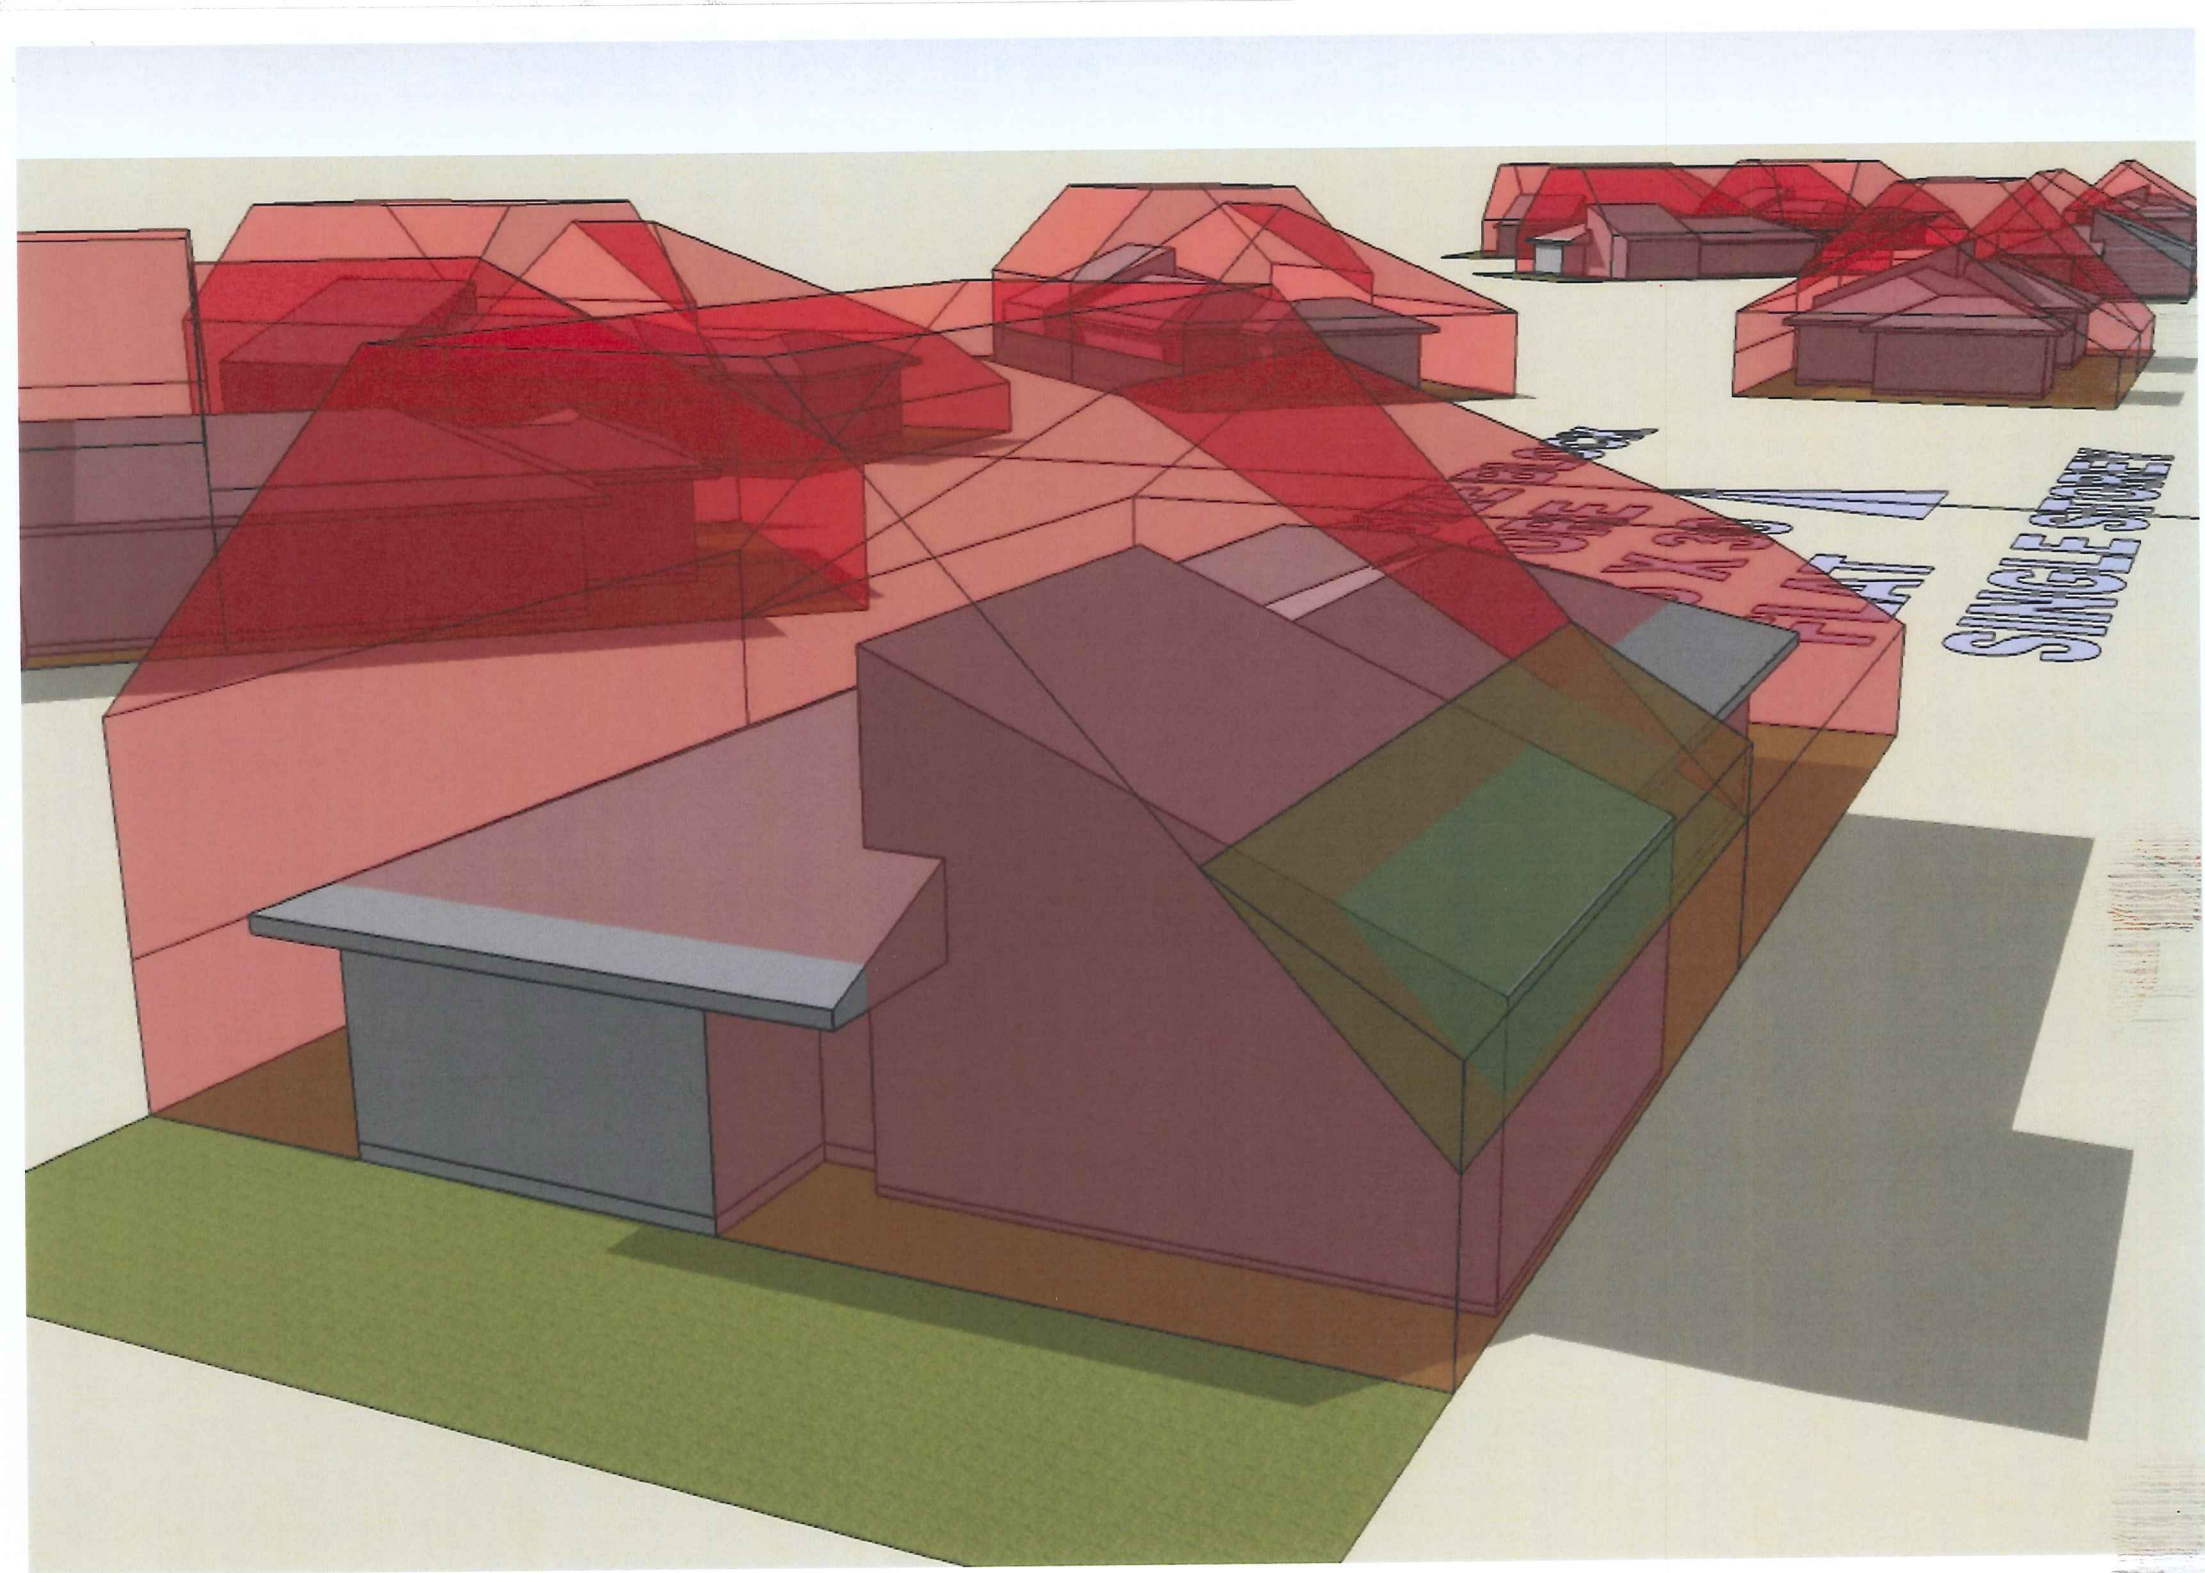

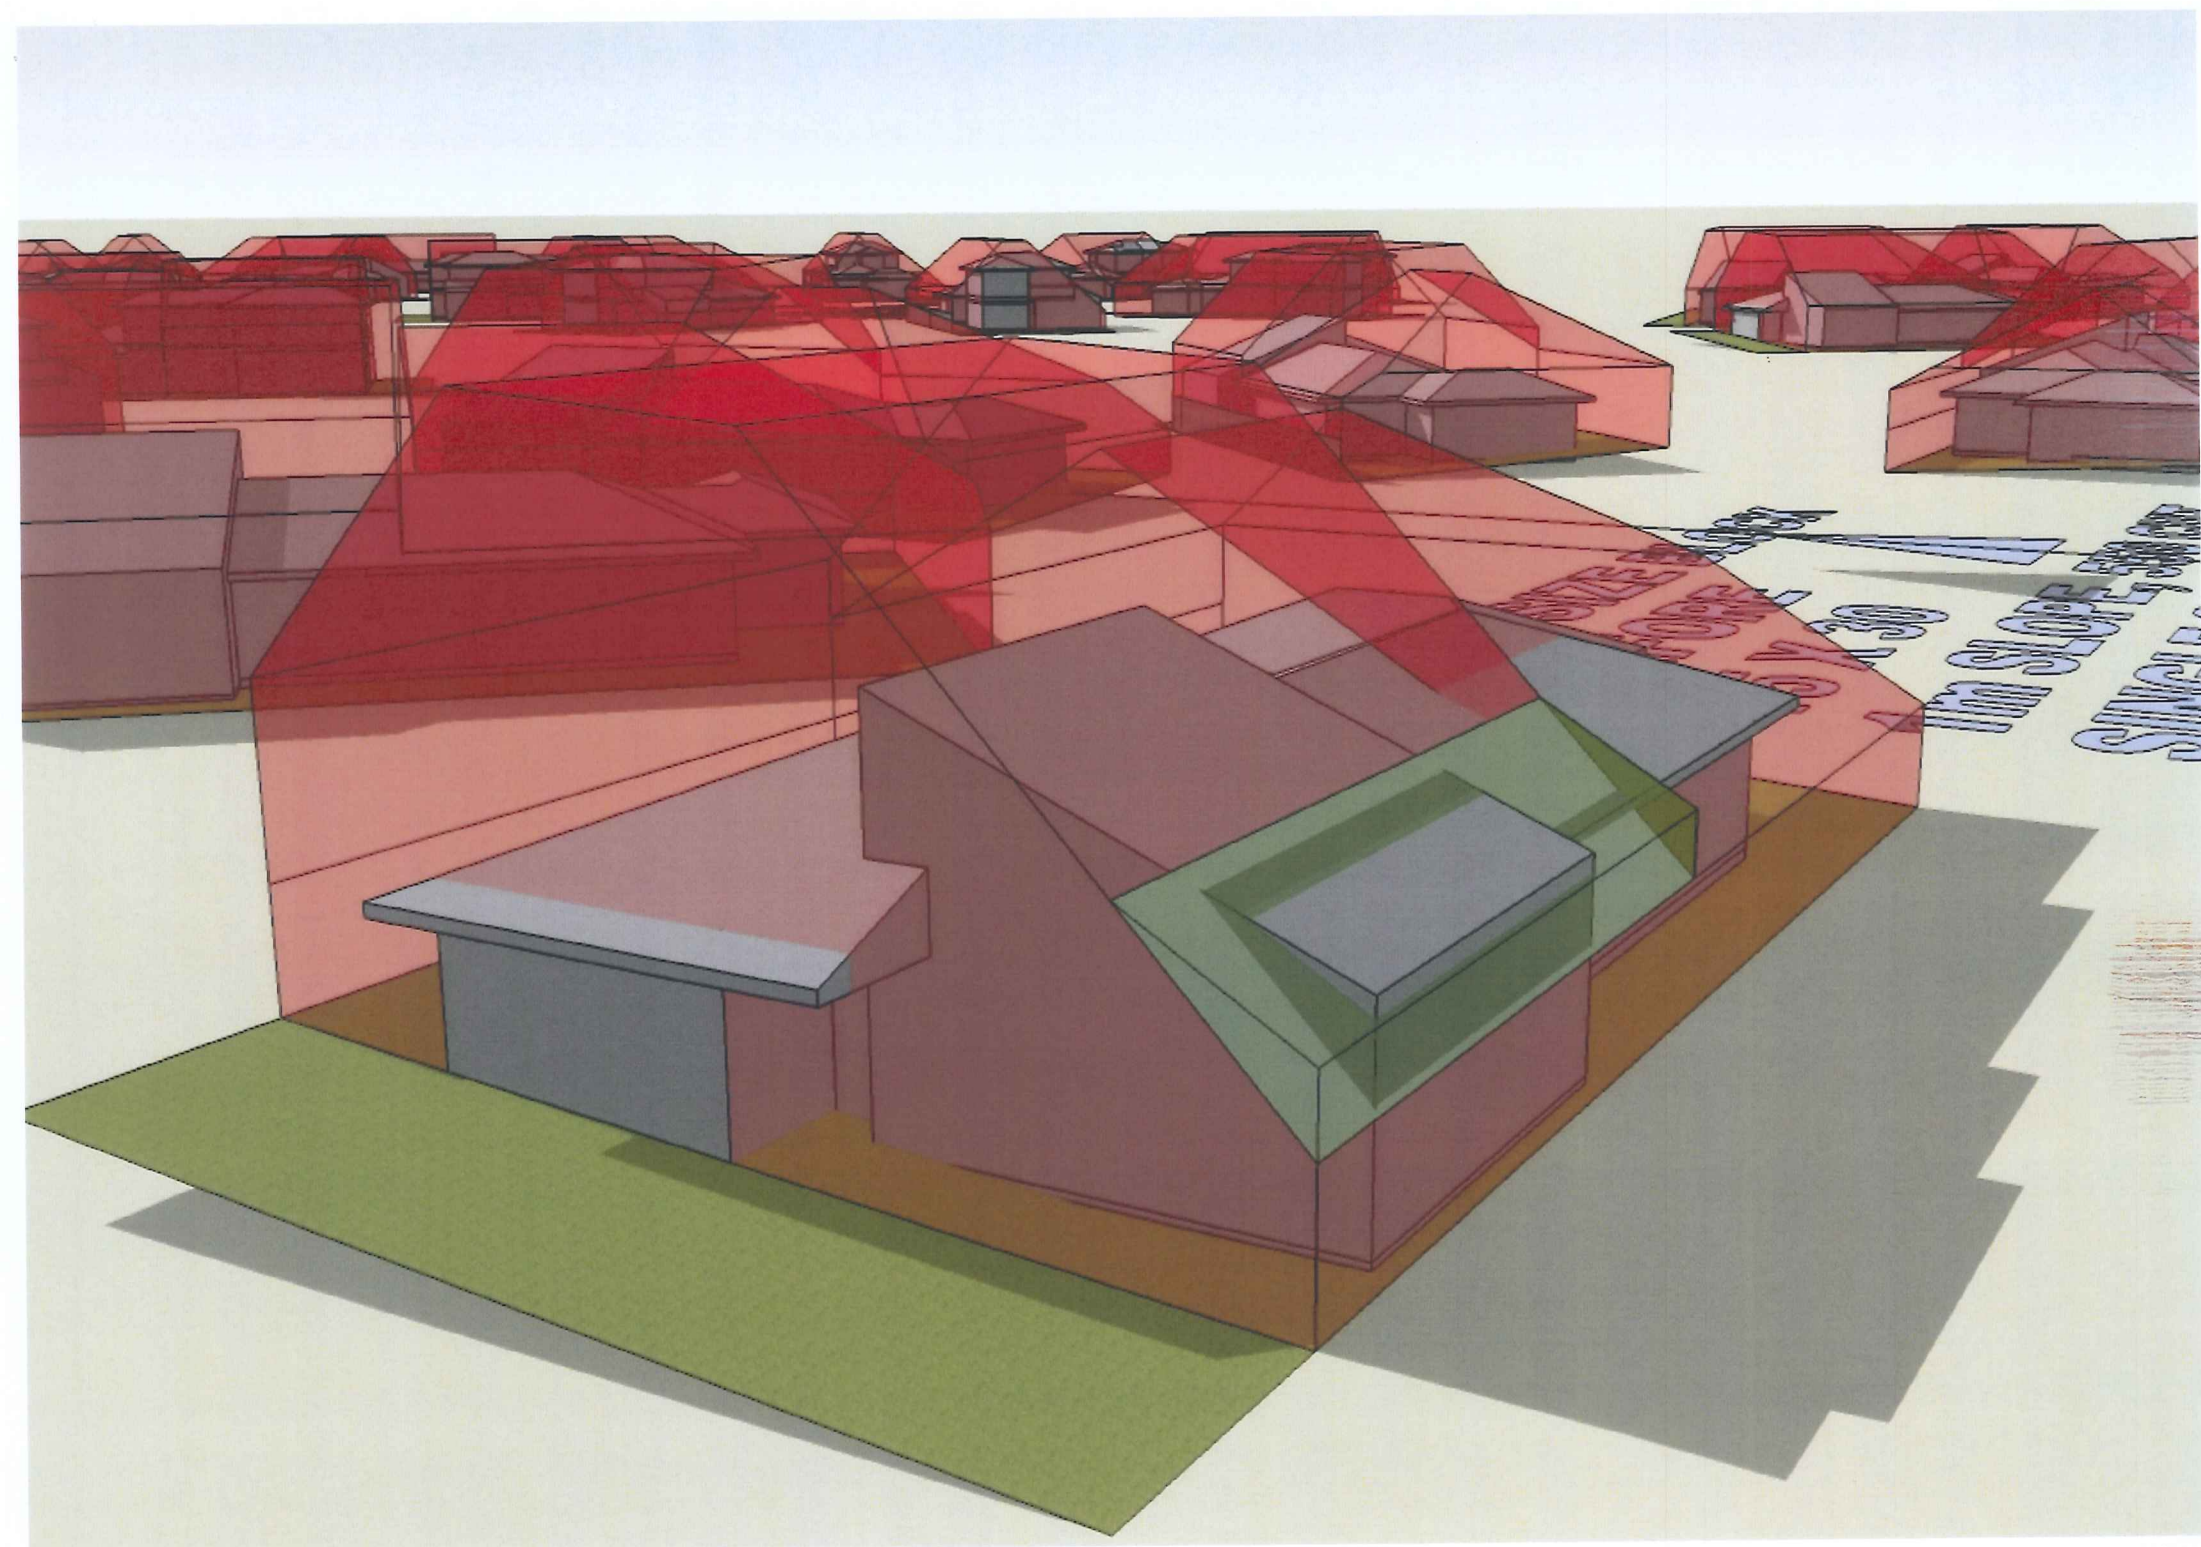

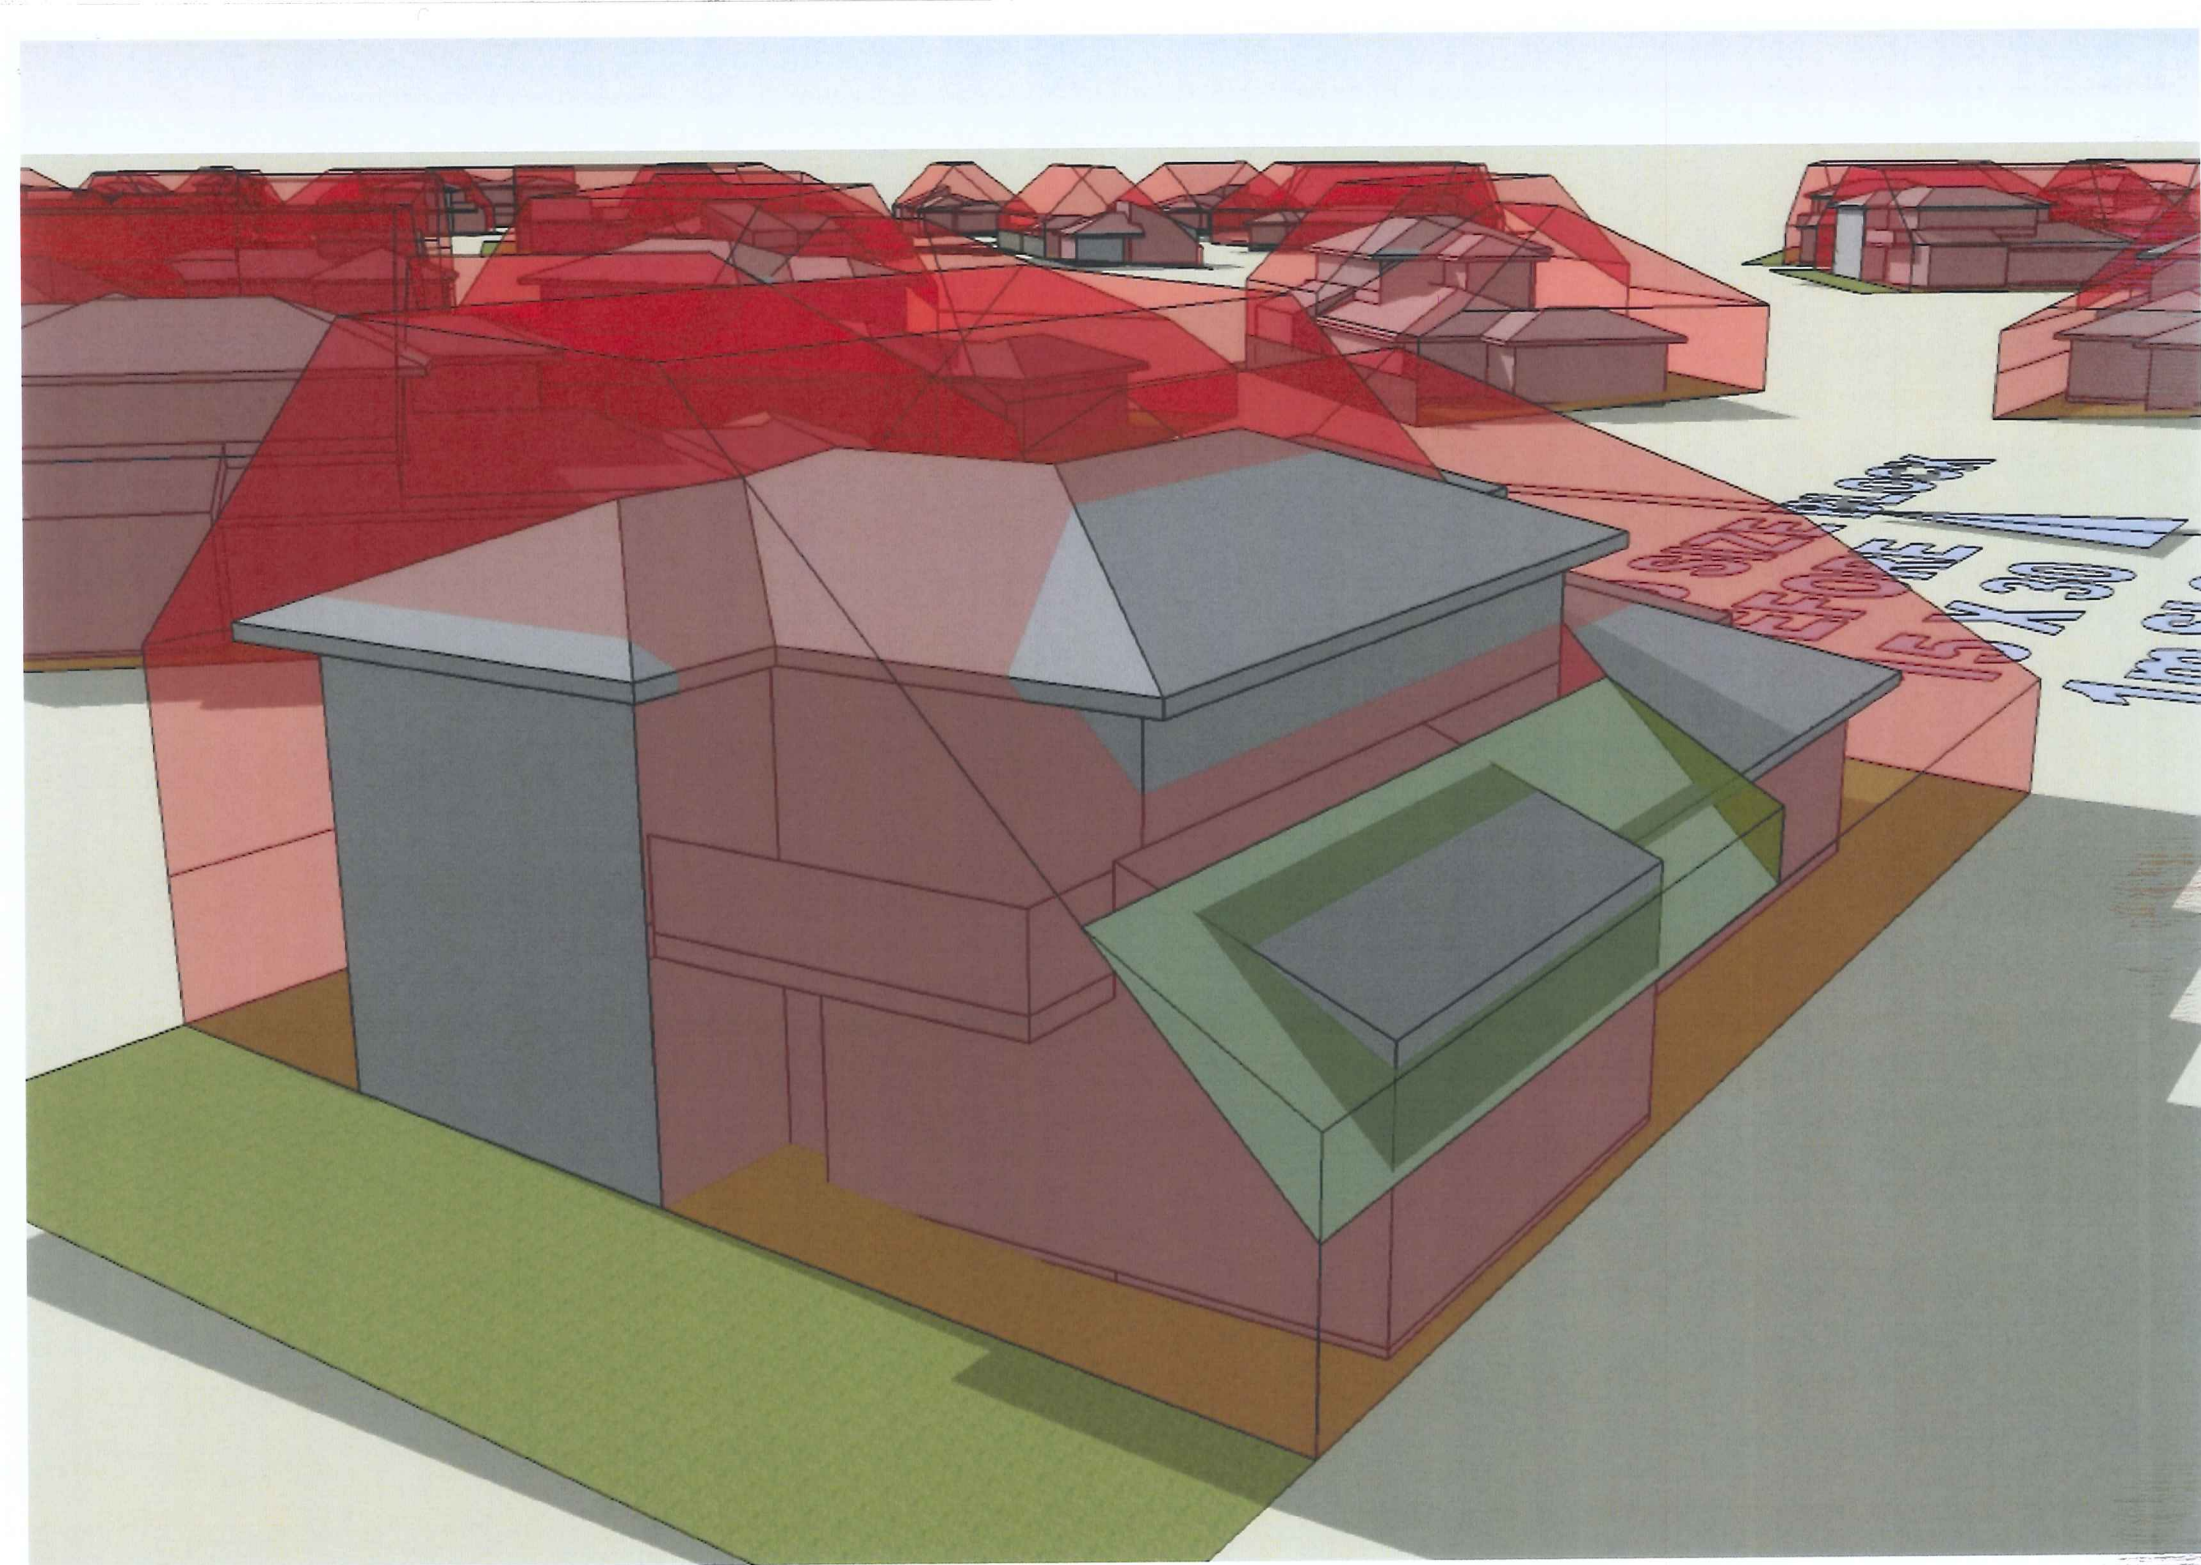

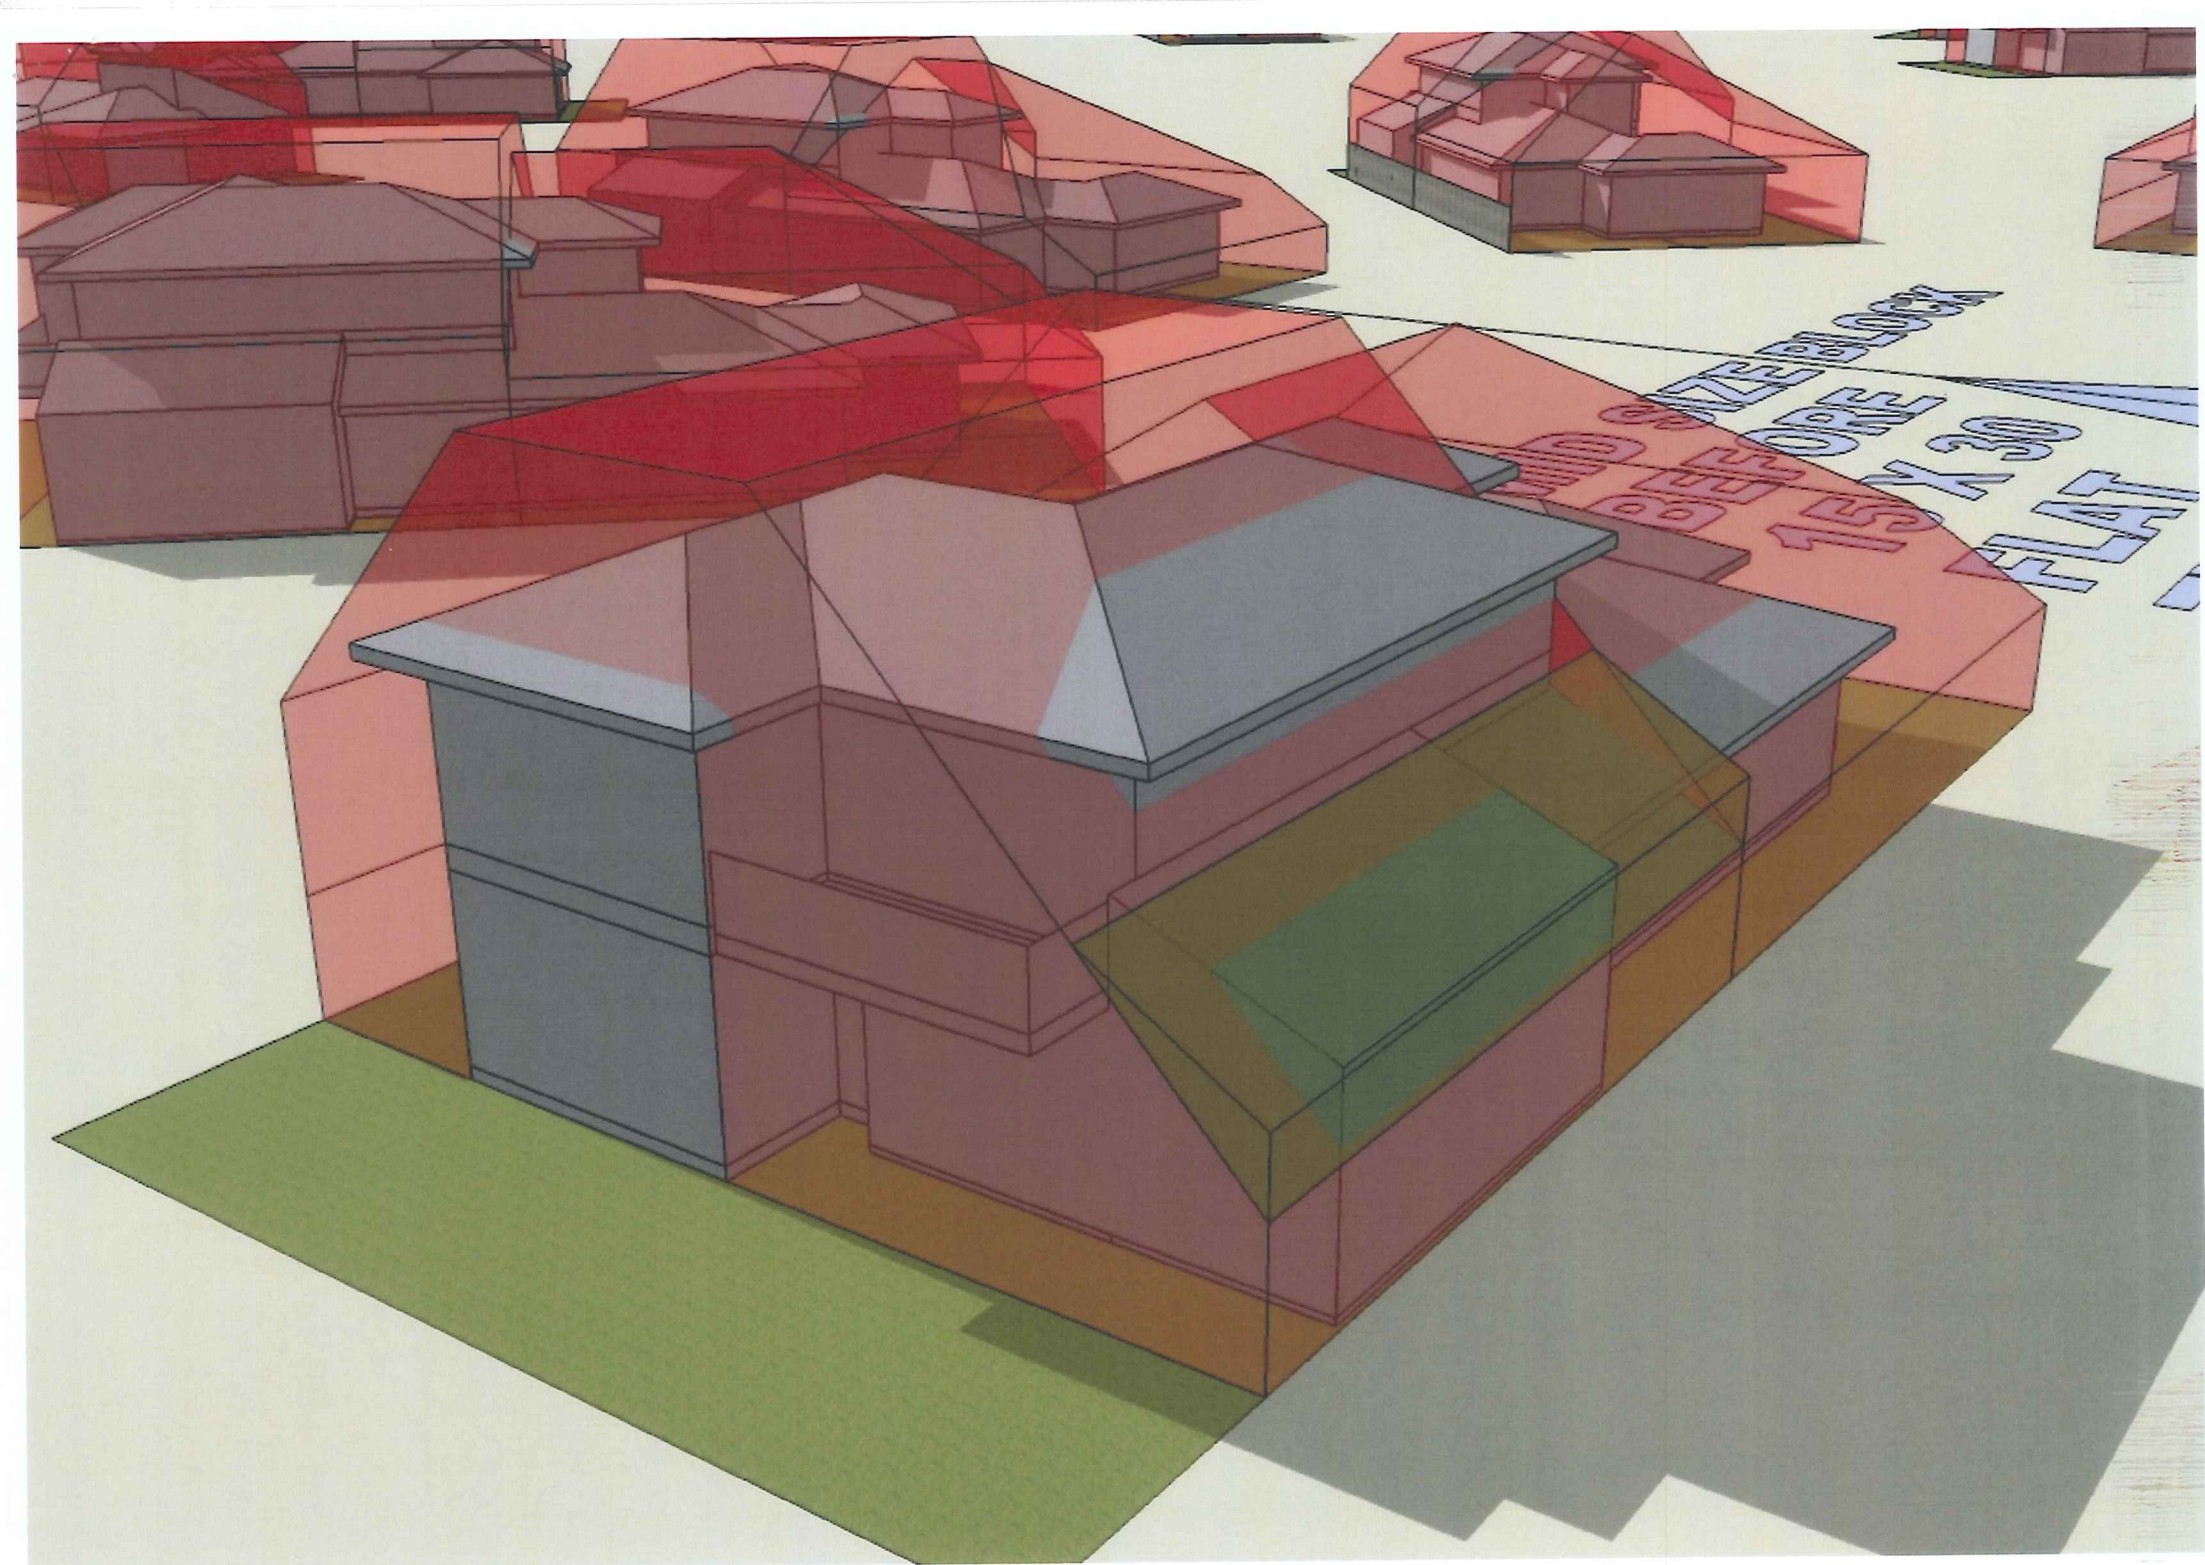

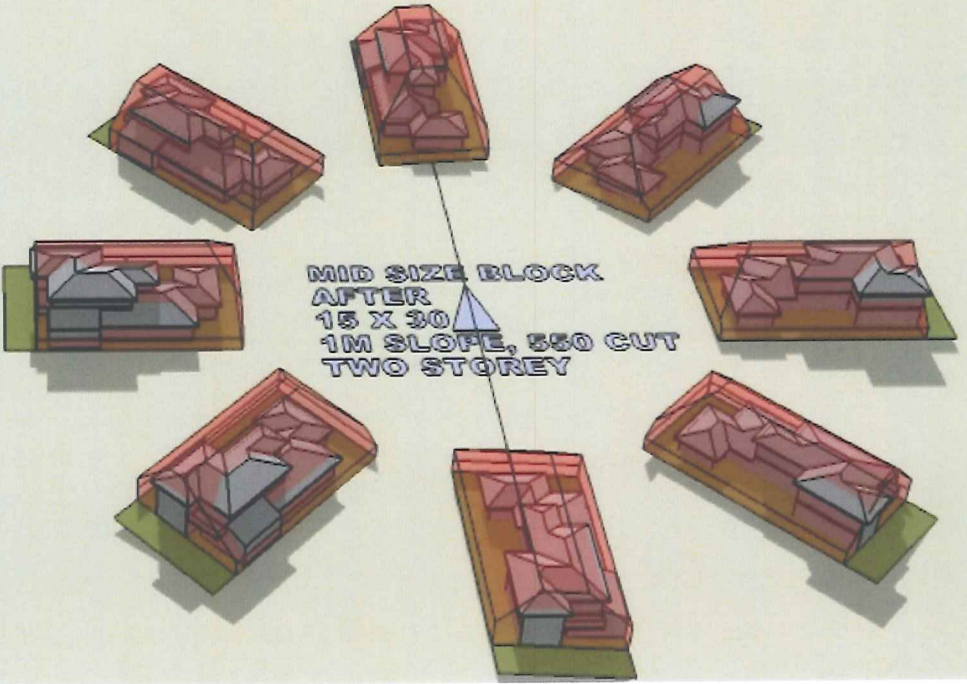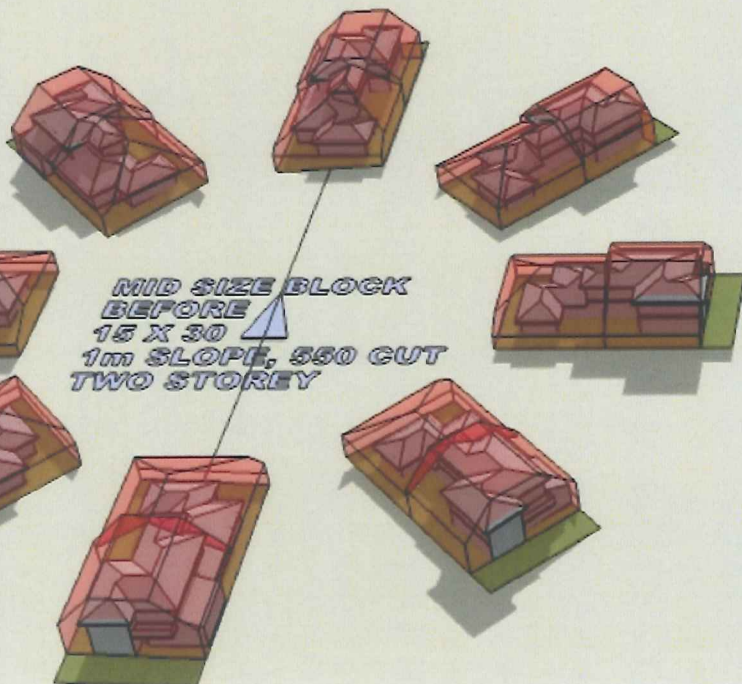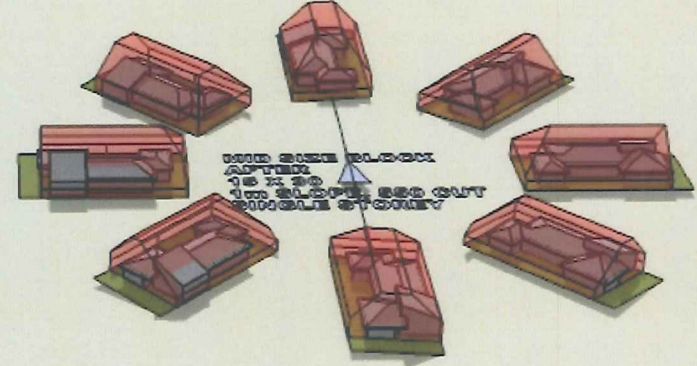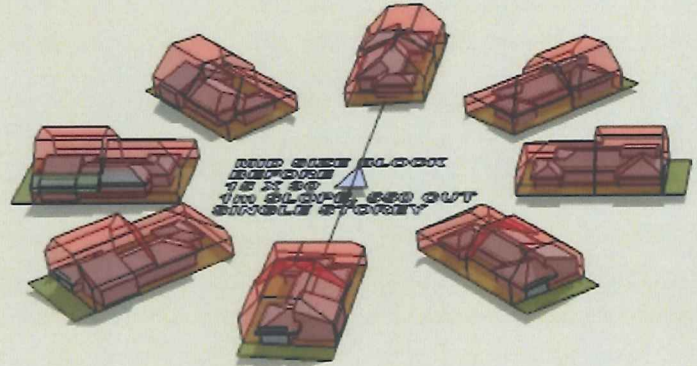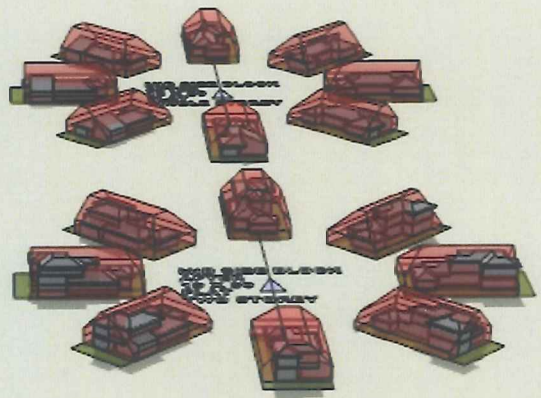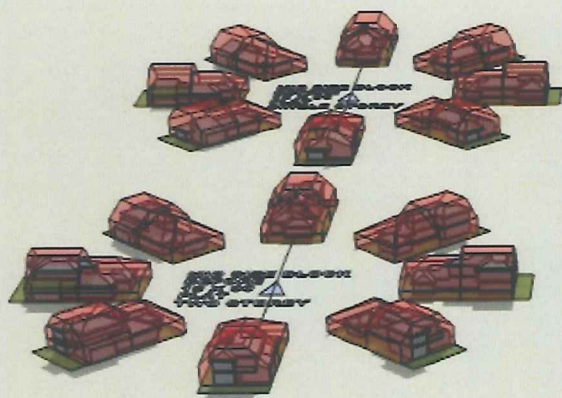

THE LAYOUT MAY BE SUBJECT TO VARIATION AND
 CHANGES MAY BE REQUIRED TO THE LAYOUT AND
 LAYOUT. THE LAYOUT MAY BE SUBJECT TO VARIATION
 AND CHANGES MAY BE REQUIRED TO THE LAYOUT
 AND LAYOUT. THE LAYOUT MAY BE SUBJECT TO
 VARIATION AND CHANGES MAY BE REQUIRED
 TO THE LAYOUT AND LAYOUT. THE LAYOUT MAY
 BE SUBJECT TO VARIATION AND CHANGES MAY
 BE REQUIRED TO THE LAYOUT AND LAYOUT.

COMPARISON BUILDING ENVELOPE

EAST ELEVATION



EAST ELEVATION

BLUE: PROPOSED TERRITORY
BUILDING ENVELOPE
PINK: EXISTING TERRITORY
BUILDING ENVELOPE

CLIENT BUILDING ENVELOPE	
ARCHITECT Dowse Norwood Architects Pty Ltd	
Suite 101/4 Lincoln Street Brighton VIC 3186 Tel: (03) 9236 4600 Fax: (03) 9236 4699 Email: info@dowse-norwood.com.au Website: www.dowse-norwood.com.au	
	
SCALE 1:100@A3	
DRAWING NO. PSP XX	FOOTING
DRAWING NAME ELEVATIONS 1	
DRAWN RN/GD	DATE 29.07.2011

ALL RIGHTS RESERVED. THE DESIGN, NAME, AND CONTENT OF THE DRAWING ARE THE PROPERTY OF THE ARCHITECT. NO PART OF THIS DRAWING MAY BE REPRODUCED OR TRANSMITTED IN ANY FORM OR BY ANY MEANS, ELECTRONIC OR MECHANICAL, WITHOUT PERMISSION IN WRITING FROM THE ARCHITECT.

PINK: EXISTING TERRITORY
BUILDING ENVELOPE

COMPARISON

BUILDING ENVELOPE

any form of harassment (see of this chapter, in full, on page 167) within the workplace and/or outside the workplace, including sexual harassment, sexual assault, and sexual harassment.



any form of harassment (see of this chapter, in full, on page 167) within the workplace and/or outside the workplace, including sexual harassment, sexual assault, and sexual harassment.