


Appendix 9: Survey

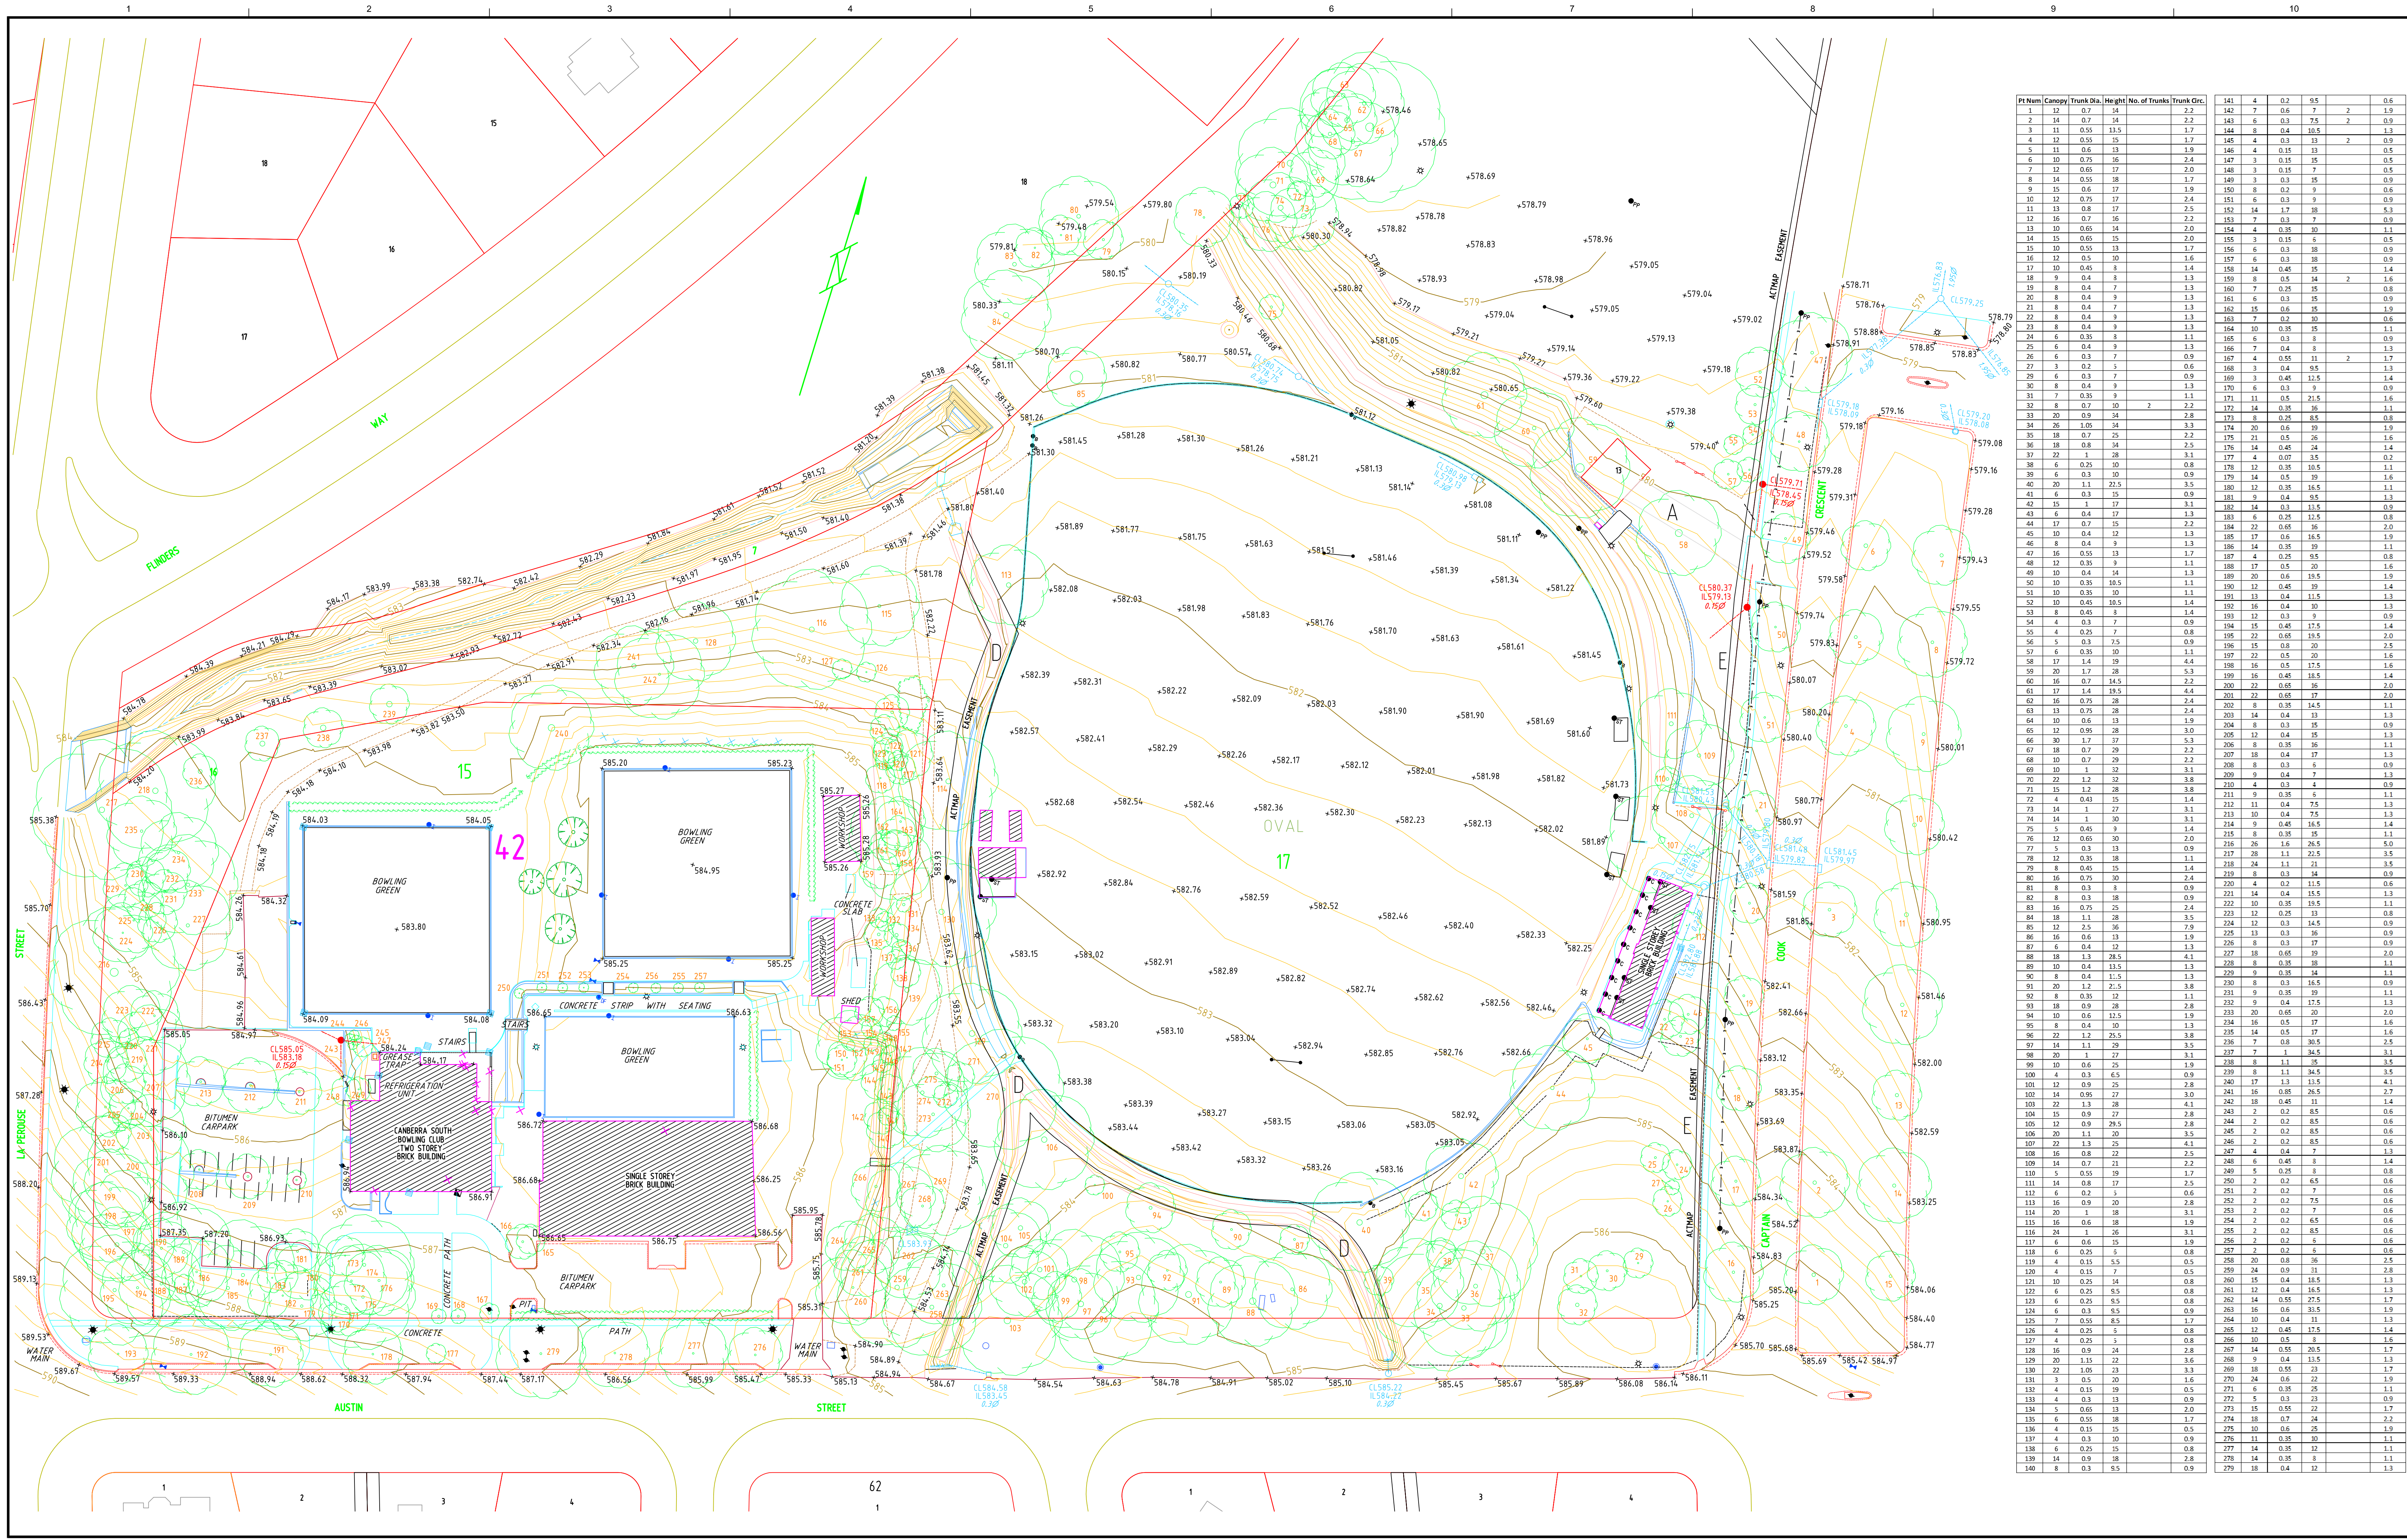

Pt Num	Canopy	Trunk Dia.	Height	No. of Trunks	Trunk Circ.	141	4	0.2	9.5	0.6
1	12	0.7	14	2.2	142	7	0.6	7	2	1.9
2	14	0.7	14	2.2	143	8	0.3	7.5	2	0.9
3	11	0.55	11.5	1.7	144	8	0.4	10.5	8	1.3
4	12	0.55	15	1.7	145	4	0.3	13	2	0.9
5	11	0.6	13	1.9	146	4	0.15	13		0.5
6	10	0.75	16	2.4	147	3	0.15	15		0.5
7	12	0.65	17	2.0	148	3	0.15	7		0.5
8	14	0.55	18	1.7	149	3	0.3	15		0.9
9	15	0.6	17	1.9	150	8	0.2	9		0.6
10	12	0.75	17	2.4	151	6	0.3	9		0.9
11	13	0.8	17	2.5	152	14	1.7	18		5.3
12	16	0.7	16	2.2	153	7	0.3	7		0.9
13	10	0.65	14	2.0	154	4	0.35	10		1.1
14	15	0.65	15	2.0	155	3	0.15	6		0.5
15	10	0.55	13	1.7	156	6	0.3	18		0.9
16	12	0.5	10	1.6	157	6	0.3	18		0.9
17	10	0.45	8	1.4	158	14	0.45	15		1.4
18	9	0.4	8	1.3	159	8	0.5	14	2	1.6
19	8	0.4	7	1.3	160	7	0.25	15		0.8
20	8	0.4	9	1.3	161	6	0.3	15		0.9
21	8	0.4	7	1.3	162	15	0.6	15		1.9
22	8	0.4	9	1.3	163	7	0.2	10		0.6
23	8	0.4	9	1.3	164	10	0.35	15		1.1
24	6	0.35	8	1.1	165	6	0.3	8		0.9
25	6	0.4	9	1.3	166	7	0.4	8		1.3
26	6	0.3	7	0.9	167	4	0.55	11	2	1.7
27	3	0.2	3	0.6	168	3	0.4	9.5		1.3
28	6	0.3	7	0.9	169	3	0.45	11.5		1.4
29	6	0.3	7	0.9	170	5	0.3	9		0.9
30	8	0.4	9	1.3	171	11	0.5	21.5		1.6
31	7	0.35	9	1.1	172	14	0.35	16		1.1
32	8	0.7	10	2.2	173	8	0.25	8.5		0.8
33	20	0.9	25	2.8	174	20	0.6	19		1.9
34	26	1.05	34	3.3	175	21	0.5	26		1.6
35	18	0.7	25	2.2	176	14	0.45	24		1.4
36	19	0.8	26	2.5	177	4	0.07	2.5		0.2
37	1	0.1	1	0.1	178	12	0.35	10.5		1.1
38	6	0.25	10	0.8	179	14	0.5	19		1.6
39	6	0.3	10	0.9	180	12	0.35	16.5		1.1
40	11	1.1	21.5	0.9	181	9	0.4	9.5		1.3
41	6	0.3	15	0.9	182	14	0.3	11.5		0.9
42	15	1	17	3.1	183	6	0.25	12.5		0.8
43	6	0.4	17	1.3	184	22	0.65	26		2.0
44	17	0.7	15	2.2	185	17	0.6	15.5		1.9
45	10	0.4	12	1.3	186	14	0.35	19		1.1
46	8	0.4	9	1.3	187	4	0.25	9.5		0.8
47	26	0.55	13	1.7	188	17	0.5	20		1.6
48	12	0.35	10	1.1	189	20	0.6	19.5		1.9
49	10	0.4	14	1.3	190	12	0.45	19		1.4
50	10	0.35	10.5	1.1	191	13	0.4	11.5		1.3
51	10	0.35	10	1.1	192	16	0.4	10		1.3
52	10	0.45	10.5	1.4	193	12	0.3	9		0.9
53	8	0.45	8	1.4	194	15	0.45	17.5		1.4
54	4	0.3	7	0.9	195	22	0.65	19.5		2.0
55	4	0.25	7	0.8	196	15	0.8	20		2.5
56	5	0.3	7.5	0.9	197	22	0.5	20		1.6
57	6	0.35	10	1.1	198	16	0.5	17.5		1.6
58	17	1.4	19	4.4	199	16	0.45	16.5		1.4
59	20	1.7	28	5.3	200	22	0.65	16		2.0
60	16	0.7	14.5	2.2	201	22	0.65	17		2.0
61	17	1.4	19.5	4.4	202	8	0.35	14.5		1.1
62	16	0.75	28	2.4	203	14	0.4	13		1.3
63	13	0.75	28	2.4	204	8	0.3	15		0.9
64	10	0.6	13	1.9	205	12	0.4	15		1.3
65	12	0.95	28	3.0	206	8	0.35	16		1.1
66	30	1.7	27	6.3	207	18	0.4	17		1.3
67	18	0.7	29	2.2	208	8	0.3	6		0.9
68	10	0.7	29	2.2	209	9	0.4	7		1.3
69	1	0.1	1	0.1	210	4	0.3	4		0.9
70	22	1.2	32	3.8	211	9	0.35	6		1.1
71	15	1.2	28	3.8	212	11	0.4	7.5		1.3
72	4	0.41	15	1.4	213	10	0.4	7.5		1.3
73	14	1	27	3.1	214	9	0.45	15		1.4
74	14	1	30	3.1	215	8	0.35	15		1.1
75	5	0.45	9	1.4	216	26	1.6	26.5		5.0
76	12	0.65	13	2.0	217	28	1.1	21.5		3.5
77	5	0.3	13	0.9	218	24	1.1	21		3.5
78	12	0.35	18	1.1	219	8	0.3	14		0.9
79	8	0.45	15	1.4	220	4	0.2	11.5		0.6
80	16	0.75	28	2.4	221	14	0.4	15.5		1.3
81	8	0.3	8	0.9	222	10	0.35	11.5		1.1
82	8	0.3	18	0.9	223	12	0.25	13		0.8
83	16	0.75	25	2.4	224	12	0.3	14.5		0.9
84	18	1.1	28	3.5	225	13	0.3	16		0.9
85	12	2.5	36	7.9	226	9	0.3	17		0.9
86	16	0.6	13	1.9	227	18	0.65	19		2.0
87	14	0.4	12	1.3	228	8	0.35	18		1.1
88	18	1.3	28.5	4.1	229	9	0.4	15		1.1
89	10	0.4	13.5	1.3	230	8	0.3	16.5		0.9
90	8	0.4	11.5	1.3	231	9	0.35	19		1.1
91	20	1.3	21.5	3.8	232	9	0.4	17.5		1.3
92	8	0.35	12	1.1	233	20	0.65	20		2.0
93	18	0.9	28	2.8	234	16	0.5	17		1.6
94	10	0.6	12.5	1.9	235	14	0.5	17		1.6
95	8	0.4	10	1.3	236	7	0.8	24.5		2.5
96	22	1.2	25.5	3.8	237	7	1	15		3.5
97	14	1.1	29	3.5	238	8	1.1	34.5		3.5
98	20	1	27	3.1	239	8	1.1	34.5		3.5
99	10	0.6	25	1.9	240	17	1.3	11.5		4.1
100	4	0.3	6.5	0.9	241	16	0.85	26.5		2.7
101	12	0.9	25	2.8	242	18	0.45	11		1.4
102	14	0.95	27	3.0	243	2	0.2	8.5		0.6
103	22	1.3	28	4.1	244	2	0.2	8.5		0.6
104	15	0.9	27	2.8	245	2	0.2	8.5		0.6
105	12	0.9	29.5	2.8	246	2	0.2	8.5		0.6
106	20	1.1	20	3.5	247	4	0.4	7		1.3
107	22	1.3	25	4.1	248	6	0.45	8		1.7
108	16	0.8	22	2.5	249	5	0.25	8		0.8
109	14	0.7	21	2.2	250	2	0.2	6.5		0.6
110	5	0.55	15	1.7	251	3	0.2	7		0.6
111	14	0.8	17	2.5	252	2	0.2	7.5		0.6
112	6	0.2	3	0.6	253	2	0.2	7		0.6
113	16	0.9	20	2.8	254	2	0.2	6.5		0.6
114	20	1	18	3.1	255	2	0.2	7		0.6
115	16	0.6	18	1.9	256	2	0.2	6.5		0.6
116	24	1	26	3.1	257	2	0.2	6		0.6
117	6	0.6	15	1.9	258	20	0.8	26		2.5
118	6	0.25	6	0.8	259	24	0.9	31		2.5
119	4	0.15	5.5	0.5	260	15	0.4	18.5		1.3
120	4	0.15	7	0.5	261	12	0.4	16.5		1.3
121	10	0.25	14	0.8	262	14	0.55	27.5		1.7
122	6	0.25	9.5	0.8	263	16	0.6	30.5		1.9
123	6	0.25	9.5	0.8	264	10	0.4	11		1.3
124	6	0.3	5.5	0.9	265	12	0.45	17.5		1.4
125	7	0.55	8.5	1.7	266	10	0.5	8		1.6
126	4	0.25	5	0.8	267	14	0.55	20.5		1.7
127	4	0.25	5	0.8	268	9	0.4	11.5		1.3
128	16	0.9	24	2.8	269	18	0.55	23		1.7
129	20	1.15	22	3.6	270	24	0.6	22		1.9
130	22	1.05	23	3.3	271	6	0.35	25		1.1
131	16	0.9	20	2.8	272	5	0.3	23		0.9
132	4	0.15	19	0.5	273	15	0.55	22		1.7
133	4	0.3	13	0.9	274	18	0.7	24		2.2
134	5	0.65	13	2.0	275	10	0.6	25		1.9
135	6	0.55	18	1.7	276	11	0.35	20		1.1
136	4	0.15	15	0.5	277	14	0.35	12		1.1
137	4	0.3	10	0.9	278	14	0.35	8		1.1
138	6	0.25	15	0.8	279	18	0.4	12		1.3
139	14	0.9	18	2.8						
140	8	0.3	9.5	0.9						

CLIENT

BRUMBIES ACT

REVISION	DATE	ZONE

DISCLAIMER:

This plan of survey and its associated digital data was prepared under instruction to meet specification as agreed. This information should not be used or relied upon by any other party.

DISCLAIMERS:

Tree canopies are shown as a circular representation only and may not reflect irregular canopies.

The symbols used in this plan and associated digital data do not necessarily reflect the size and orientation of the object they represent.

The boundary information shown is from Actmap digital data base only. Boundaries have not been surveyed.

Services shown hereon have been determined from visual evidence only. Prior to any demolition, excavation or construction on the site the relevant authority should be contacted to establish detailed location and depth.

A- DENOTES PROPOSED EASEMENT FOR ACCESS 5 WIDE

E- DENOTES PROPOSED ELECTRIC SUPPLY SERVICE EASEMENT VAR WIDTH

D- DENOTES PROPOSED DRAINAGE SERVICE EASEMENT 5 WIDE

LEGEND

- SEWER MANHOLE
- SEWER VENT
- STORMWATER MANHOLE
- FLOOR LEVEL
- TREE
- SHRUB
- ELECTRICITY POLE & LIGHT
- LIGHT POLE
- ELECTRICITY POLE
-